


550 GERRARD STREET EAST (OLD DON JAIL)
 Proposed Location for Reinstatement of Bars
 Ground Floor (typical)

ATTACHMENT NO. 3d

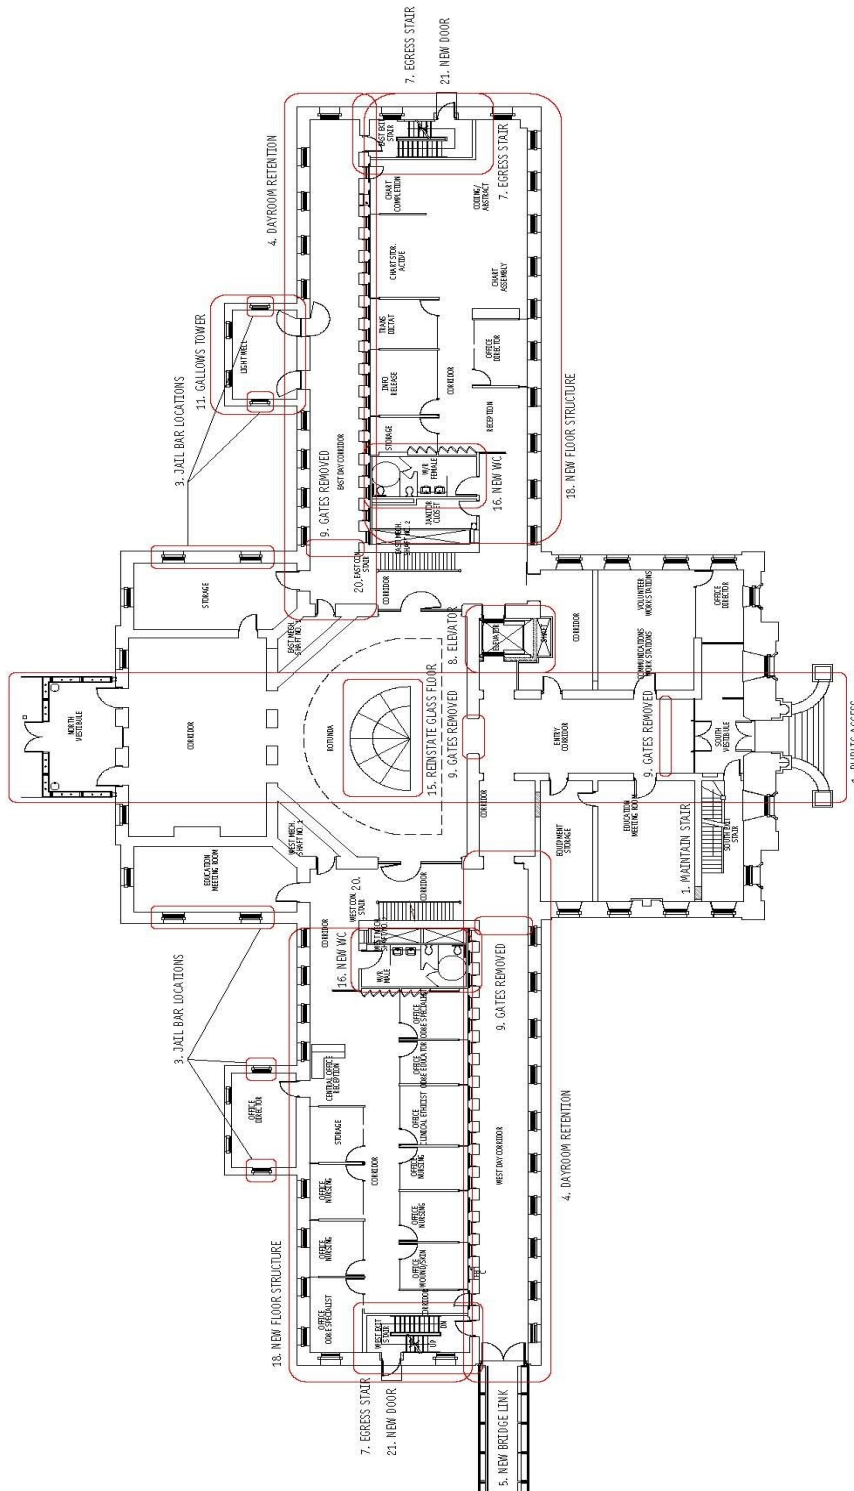

The Don Jail		Conservation Plan Compendium		F.R.A. Architects Inc.	
10 St. Mary St. Suite 811 Toronto, Ontario M5S 1S9 416 963 4697 T 416 963 8261 F		Scale: NTS Date: 08 Oct. 2008		Drawn By: AJP Sheet No:	
650 GERRARD ST. E. TORONTO, ON		No. 01 Date: 08 OCT 08		Revised By: AJP	
prepared for: BRIDGEPOINT HEALTH		Project No.: 08-092-01		Project Name: DJAI-2	
<small> This drawing is the property of F.R.A. Architects Inc. and may not be used or reproduced without the written consent of the architect. The Contractor shall verify all work and dimensions on site before starting construction. The architect is not responsible for any change orders or fieldwork without E.R.A.'s approval. </small>					