


EXISTING CROSS SECTION A - A

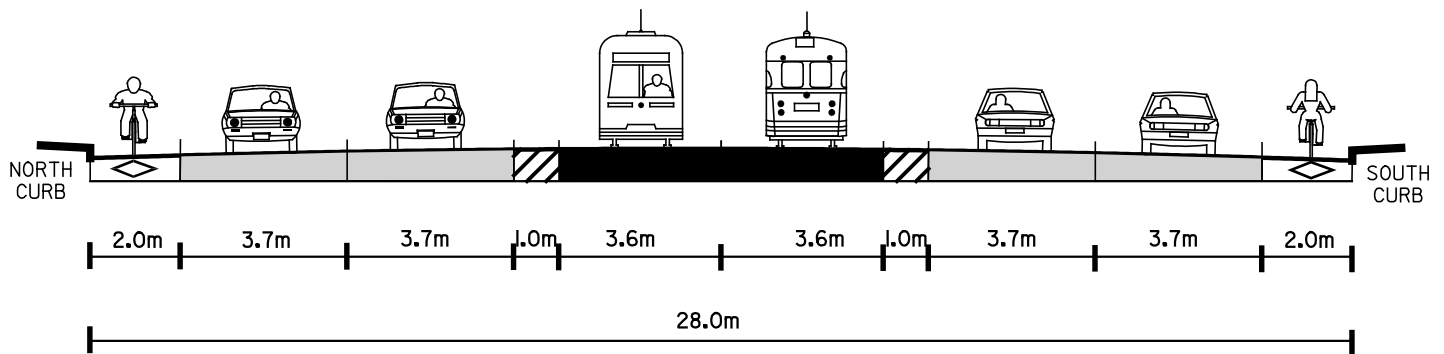

PROPOSED CROSS SECTION A - A

**LEGEND**

-  BICYCLE LANE
-  GENERAL PURPOSE LANE
-  STREETCAR ROW
-  HATCHED BUFFER

# THE QUEENSWAY: 250m EAST OF HIGH ST - WINDERMERE AVE CROSS SECTION A - A

PAVEMENT WIDTH: 28.0m