


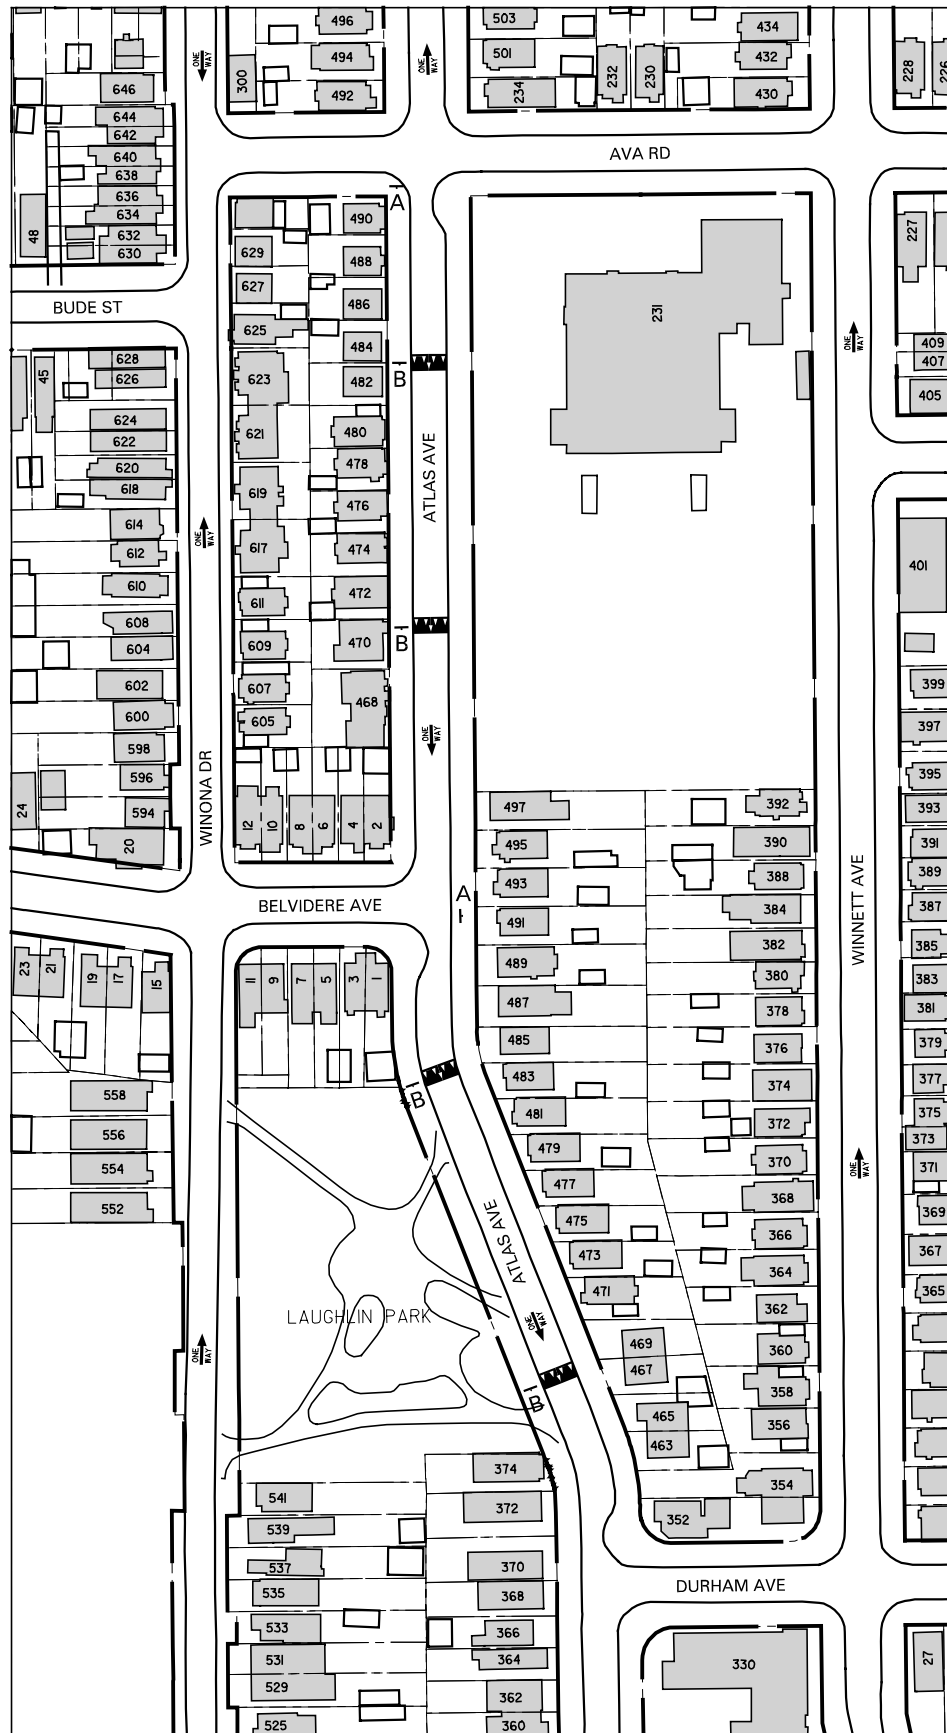

NOTE :

EVERY ATTEMPT WILL BE MADE TO UTILIZE EXISTING POLES FOR SPEED HUMP SIGNS, HOWEVER IT MAY BE NECESSARY TO INSTALL NEW POLES FOR THESE SIGNS.

SPEED HUMPS MAY NOT BE CONSTRUCTED EXACTLY IN THE LOCATIONS SHOWN DUE TO FIELD CONDITIONS.

LEGEND



PROPOSED SPEED HUMP



A

B

ATLAS AVENUE AVA ROAD - DURHAM AVENUE INSTALLATION OF SPEED HUMPS

