


APPENDIX 'A'

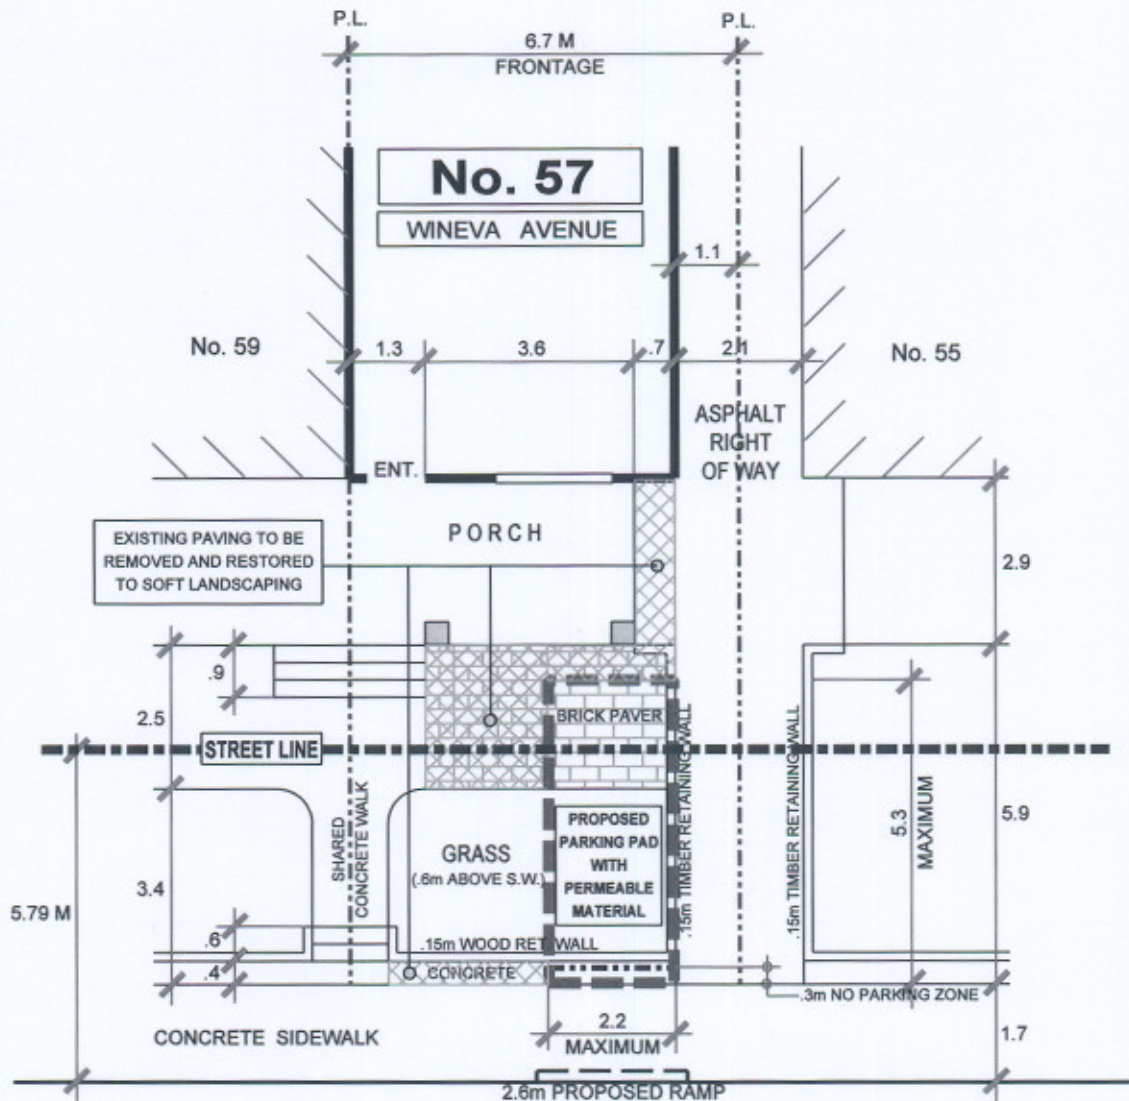

WINEVA AVENUE

NOTE:
PERMIT PARKING ON OPPOSITE SIDE
RAMP INSTALLATION DOES NOT RESULT
IN LOSS OF PERMIT PARKING SPACE



TRANSPORTATION SERVICES DIVISION TORONTO AND EAST YORK DISTRICT RIGHT OF WAY MANAGEMENT - OFF STREET PARKING

FRONT YARD PARKING CHAPTER 918 F.Y.P. - 100005

TOTAL PARKING AREA ON STREET ALLOWANCE	9.0 M ²	PRIVATE PROPERTY			STREET ALLOWANCE		
		AREA M ²	%	CODE	AREA M ²	%	CODE
TOTAL AREA		17.3	100		27.4	100	
LANDSCAPED OPEN SPACE		9.4	54	50% min.	13.9	51	50% min.
PAVED AREA		7.9	46	50% max.	13.5	49	50% max.
SOFT LANDSCAPING		7.1	76	75% min.	10.8	78	75% min.

DRAWN BY: R. MUNSON

DATE: OCT. 30' 06

SCALE: 1:100



REVISIONS

Date	By
FEB. 07' 07	R.A.M.
JULY 09' 07	R.A.M.
JULY 12' 07	R.A.M.
JAN. 11' 08	R.A.M.