


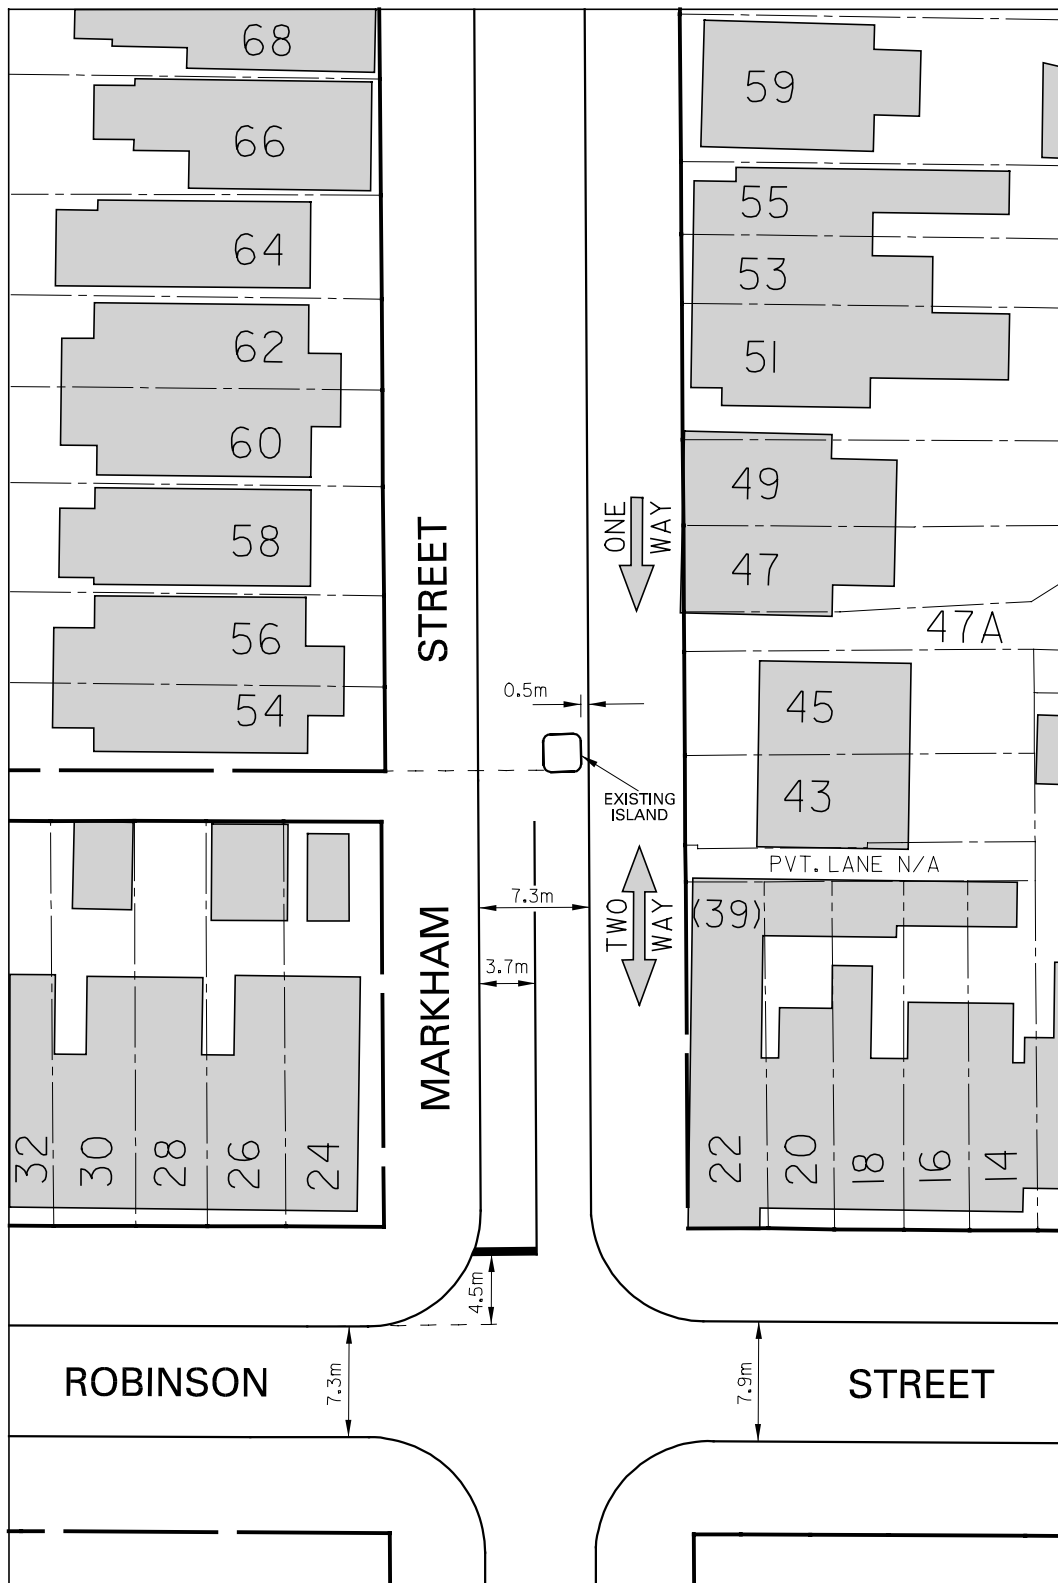

1:500

MARKHAM STREET ROBINSON STREET - 60 MARKHAM STREET EXISTING PAVEMENT MARKING PLAN

