


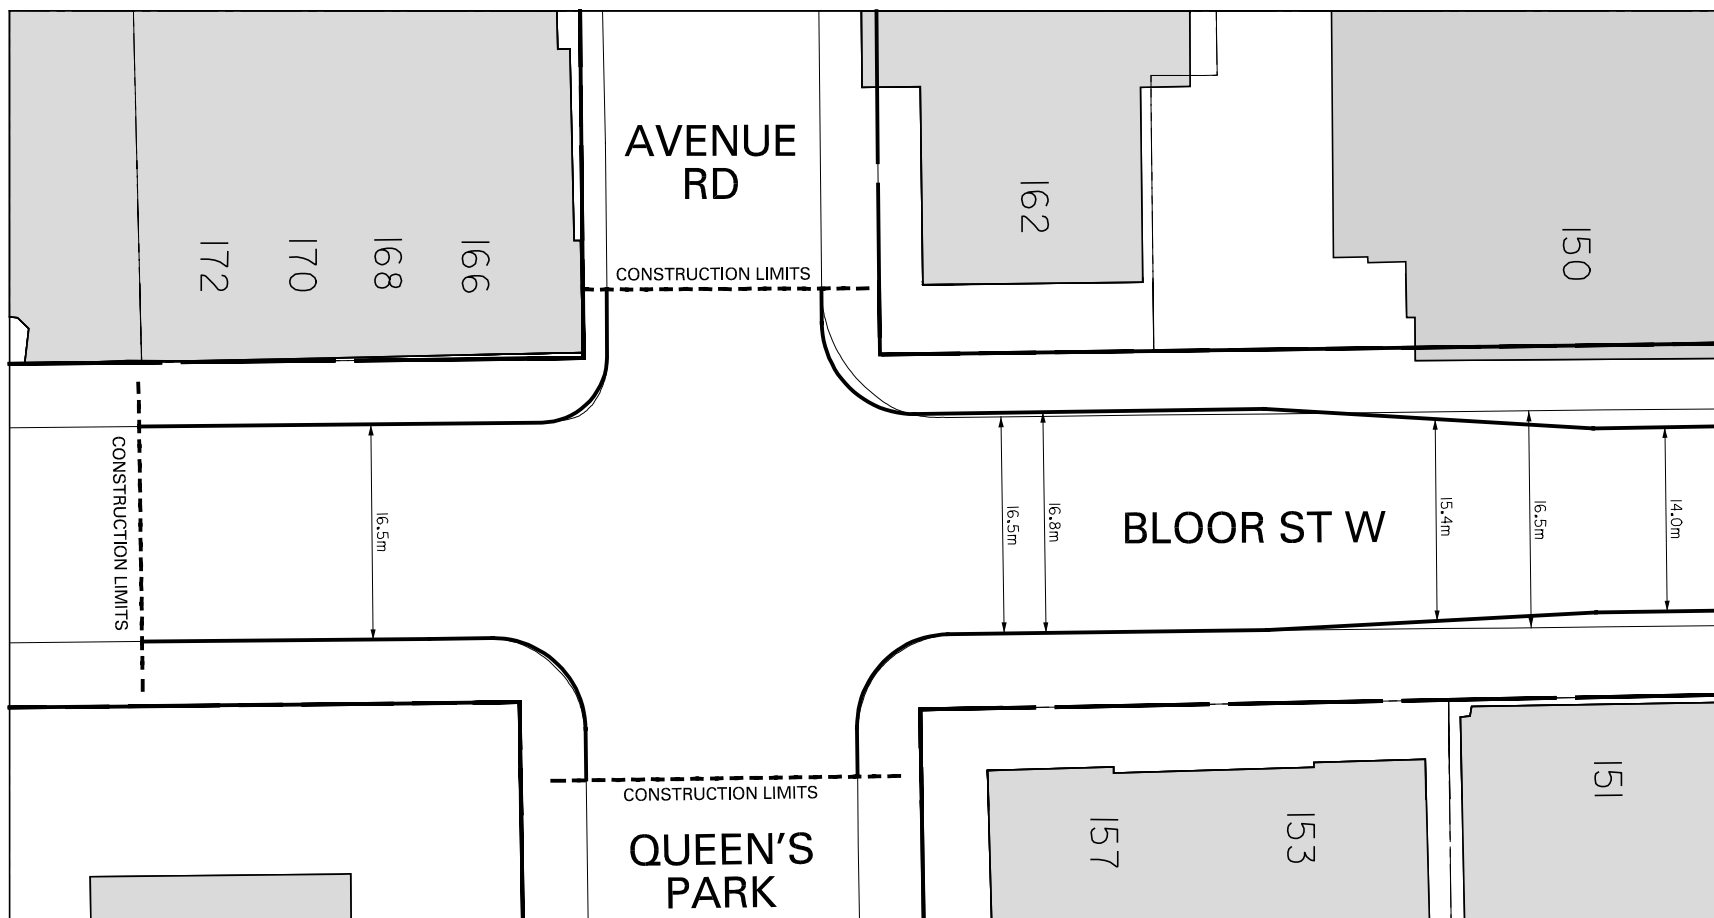

SEE DRAWING NO. 421F-9191

LEGEND

- EXISTING CURB
- PROPOSED CURB ALTERATION

NOTE:

1. INFORMATION ON THIS PLAN IS BASED ON OFFICE RECORDS AND IS SUBJECT TO FIELD VERIFICATION.
2. ALL DIMENSIONS ARE APPROXIMATE.

BLOOR STREET WEST/EAST AVENUE ROAD - ST. PAULS SQUARE EXISTING AND PROPOSED CONDITIONS (SHEET 1 OF 8)