


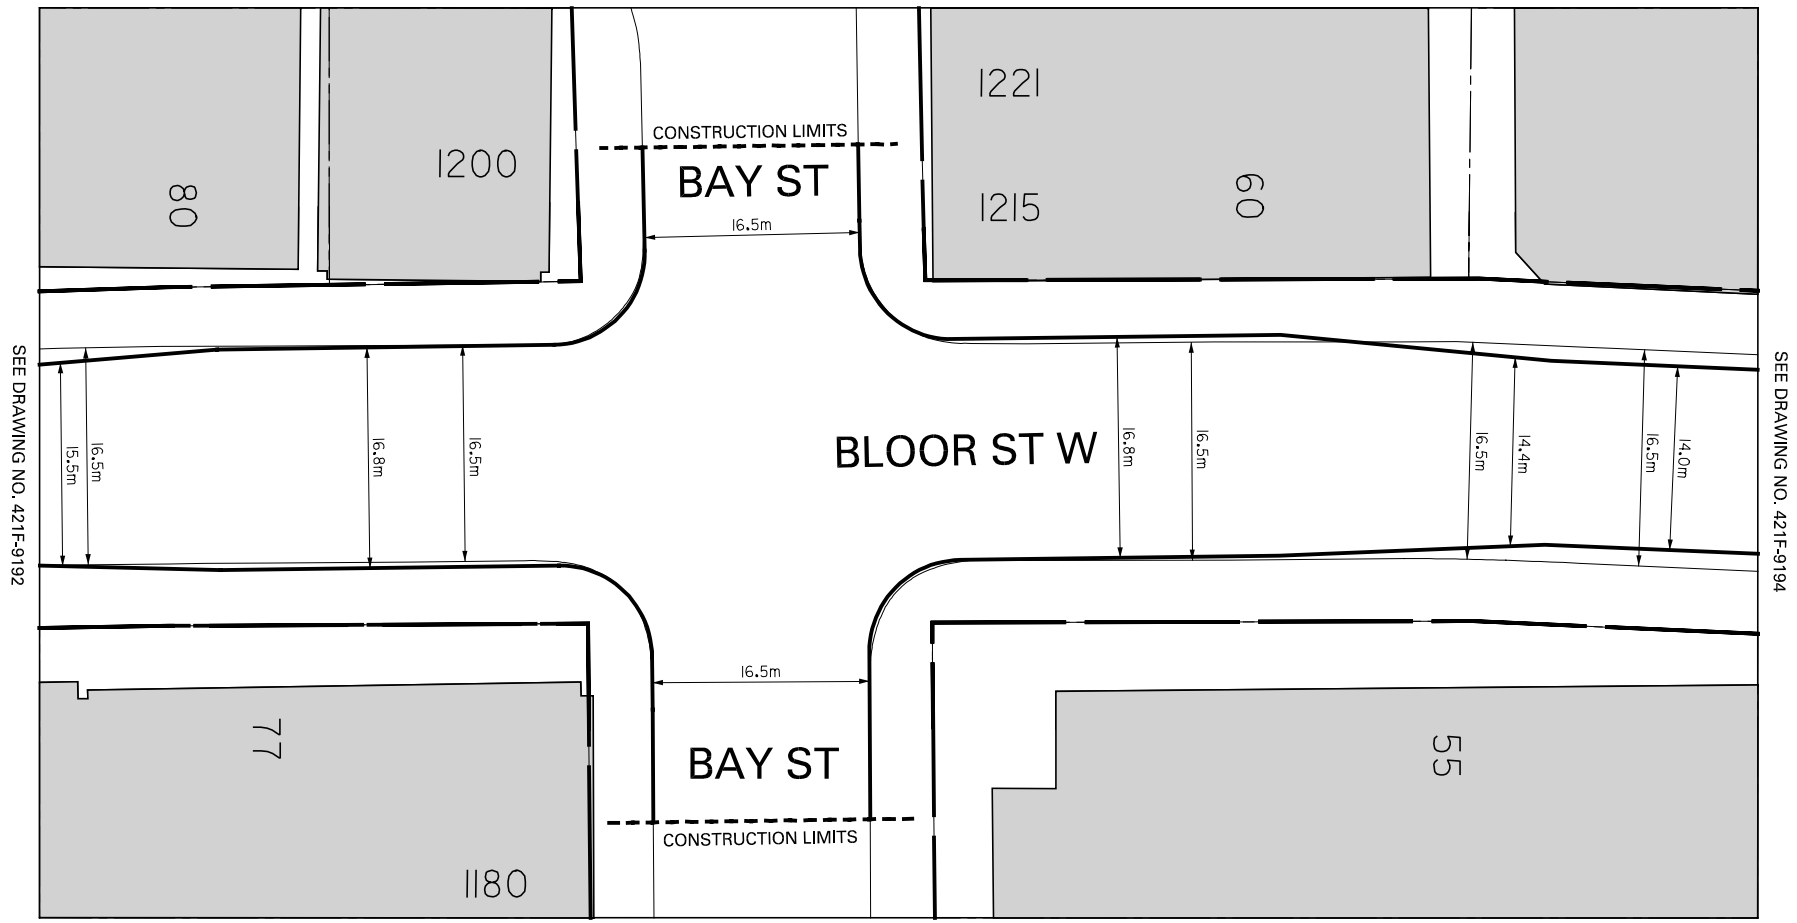

SEE DRAWING NO. 421F-9192

SEE DRAWING NO. 421F-9194

LEGEND

- EXISTING CURB
- PROPOSED CURB ALTERATION

NOTE:

1. INFORMATION ON THIS PLAN IS BASED ON OFFICE RECORDS AND IS SUBJECT TO FIELD VERIFICATION.
2. ALL DIMENSIONS ARE APPROXIMATE.

**BLOOR STREET WEST/EAST
 AVENUE ROAD - ST. PAULS SQUARE
 EXISTING AND PROPOSED CONDITIONS
 (SHEET 4 OF 8)**

