


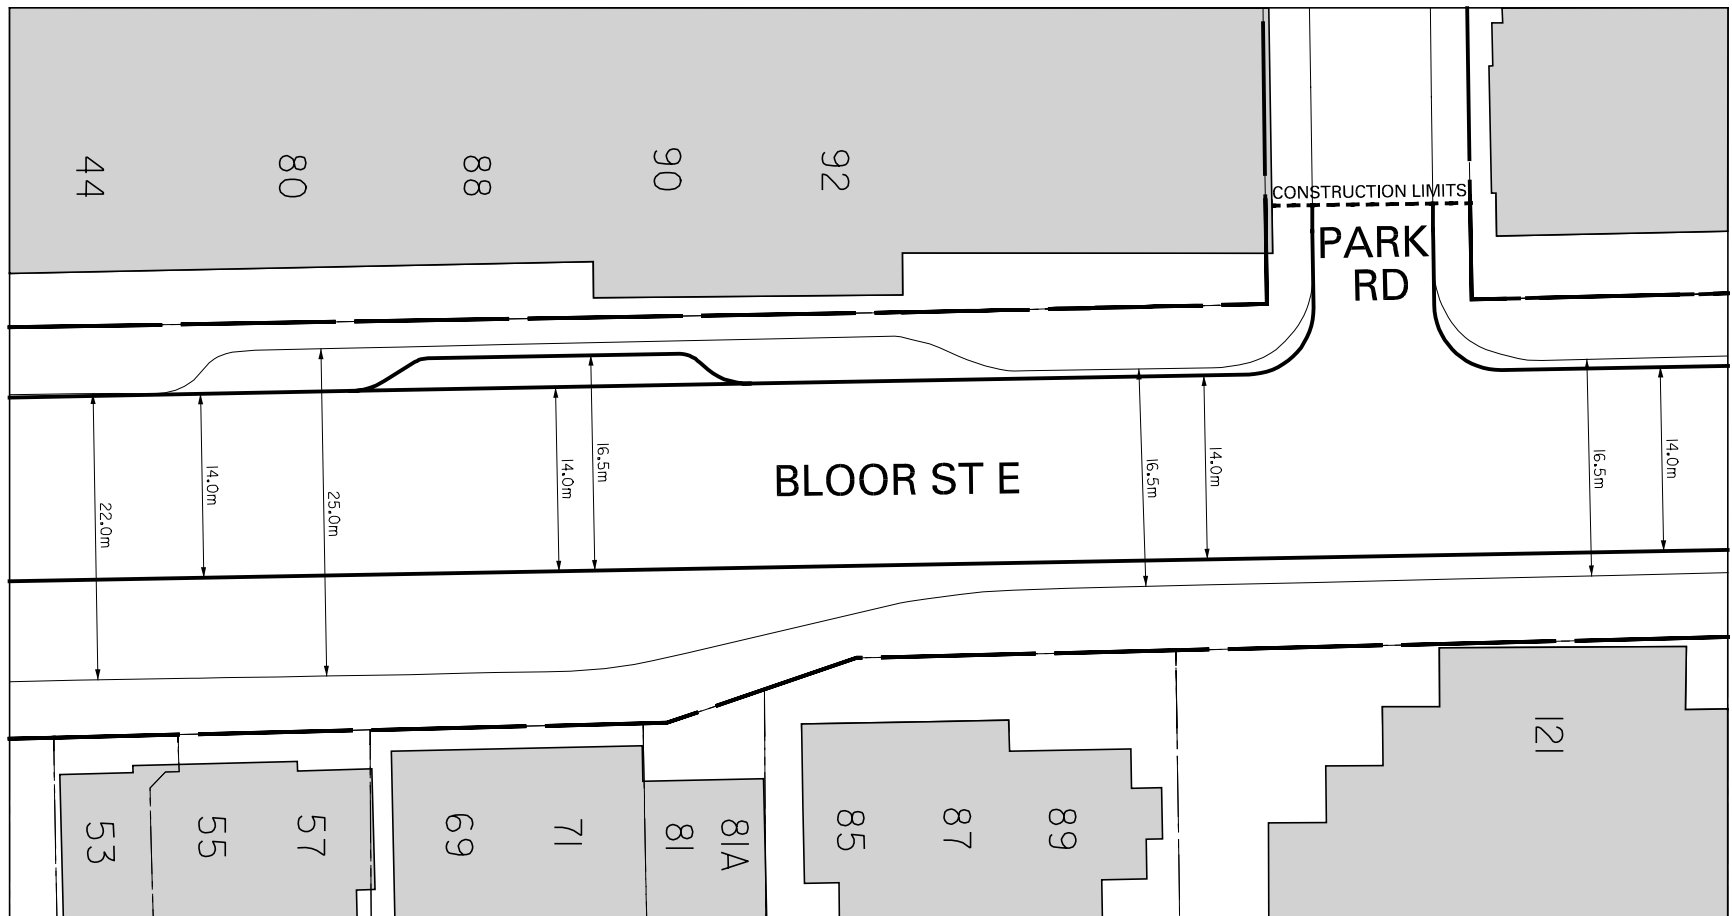

LEGEND

-  EXISTING CURB
-  PROPOSED CURB ALTERATION

NOTE:

1. INFORMATION ON THIS PLAN IS BASED ON OFFICE RECORDS AND IS SUBJECT TO FIELD VERIFICATION.
2. ALL DIMENSIONS ARE APPROXIMATE.

BLOOR STREET WEST/EAST AVENUE ROAD - ST. PAULS SQUARE EXISTING AND PROPOSED CONDITIONS (SHEET 7 OF 8)

