


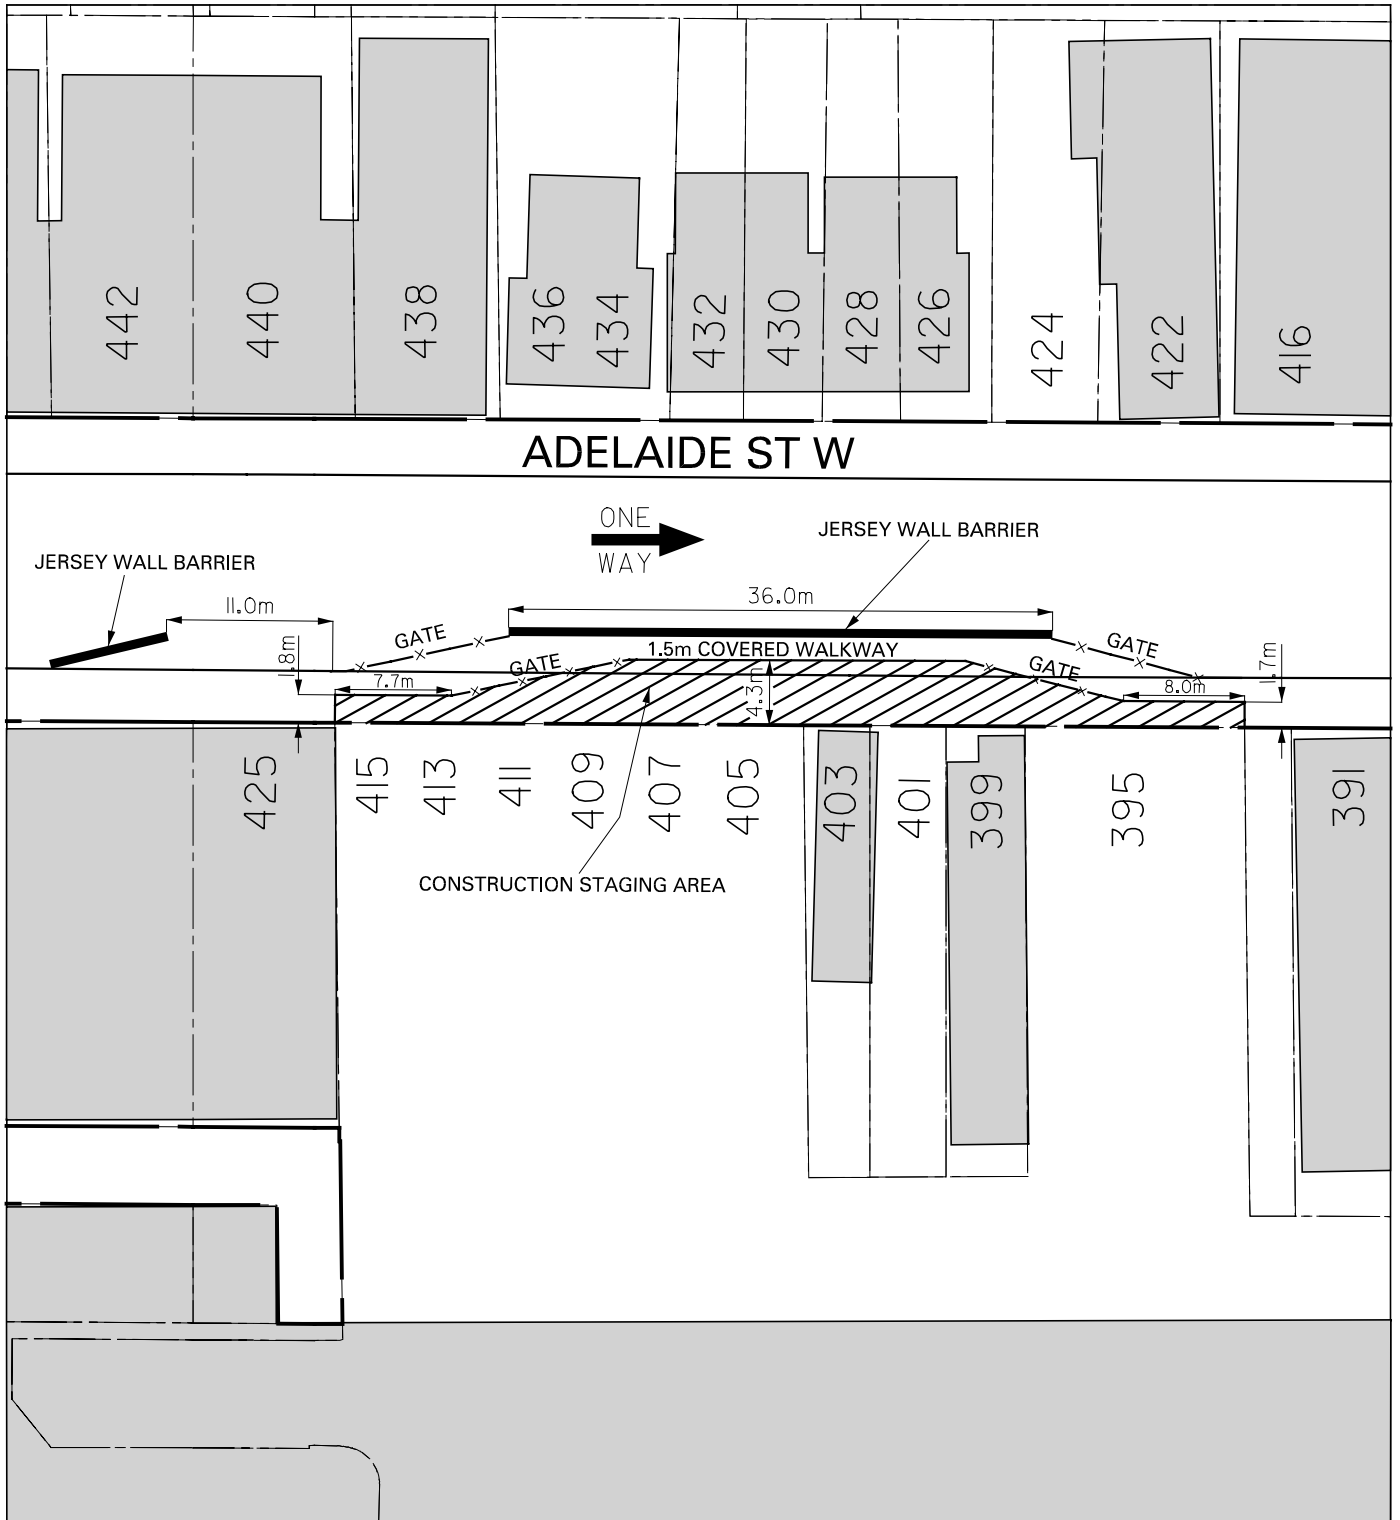

399 ADELAIDE STREET WEST PROPOSED CONSTRUCTION STAGING AREA

