


QUEEN STREET WEST ( NORTH SIDE)  
EXISTING NO STOPPING 4:00p.m. - 6:00p.m., MONDAY - FRIDAY  
HOURS TO BE AMENDED TO 3:30p.m. - 6:30p.m., MONDAY - FRIDAY

QUEEN STREET WEST ( SOUTH SIDE)  
EXISTING NO STOPPING 7:00a.m. - 9:00a.m., MONDAY - FRIDAY  
HOURS TO BE AMENDED TO 7:00a.m. - 10:00a.m., MONDAY - FRIDAY

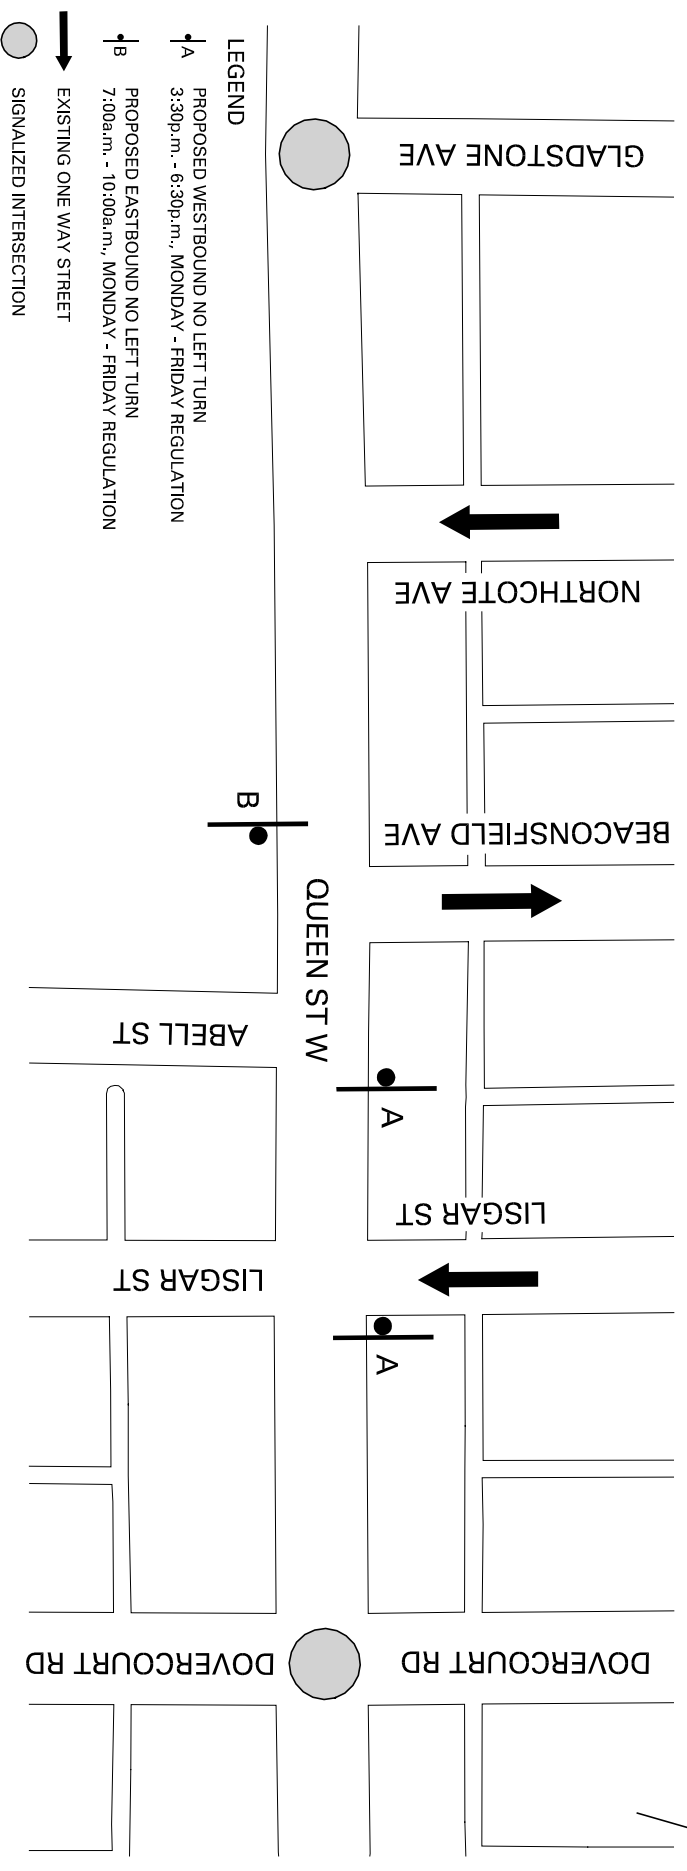

**LEGEND**

A PROPOSED WESTBOUND NO LEFT TURN  
3:30p.m. - 6:30p.m., MONDAY - FRIDAY REGULATION

B PROPOSED EASTBOUND NO LEFT TURN  
7:00a.m. - 10:00a.m., MONDAY - FRIDAY REGULATION

EXISTING ONE WAY STREET

SIGNALIZED INTERSECTION

# QUEEN STREET WEST GLADSTONE AVENUE - DOVERCOURT ROAD PROPOSED AMENDMENTS TO EXISTING NO STOPPING REGULATIONS AND PROPOSED INTRODUCTION OF LEFT TURN PROHIBITIONS

NOTE:  
INFORMATION ON THIS PLAN IS BASED  
ON OFFICE RECORDS AND IS SUBJECT  
TO FIELD VERIFICATION.