



EXISTING

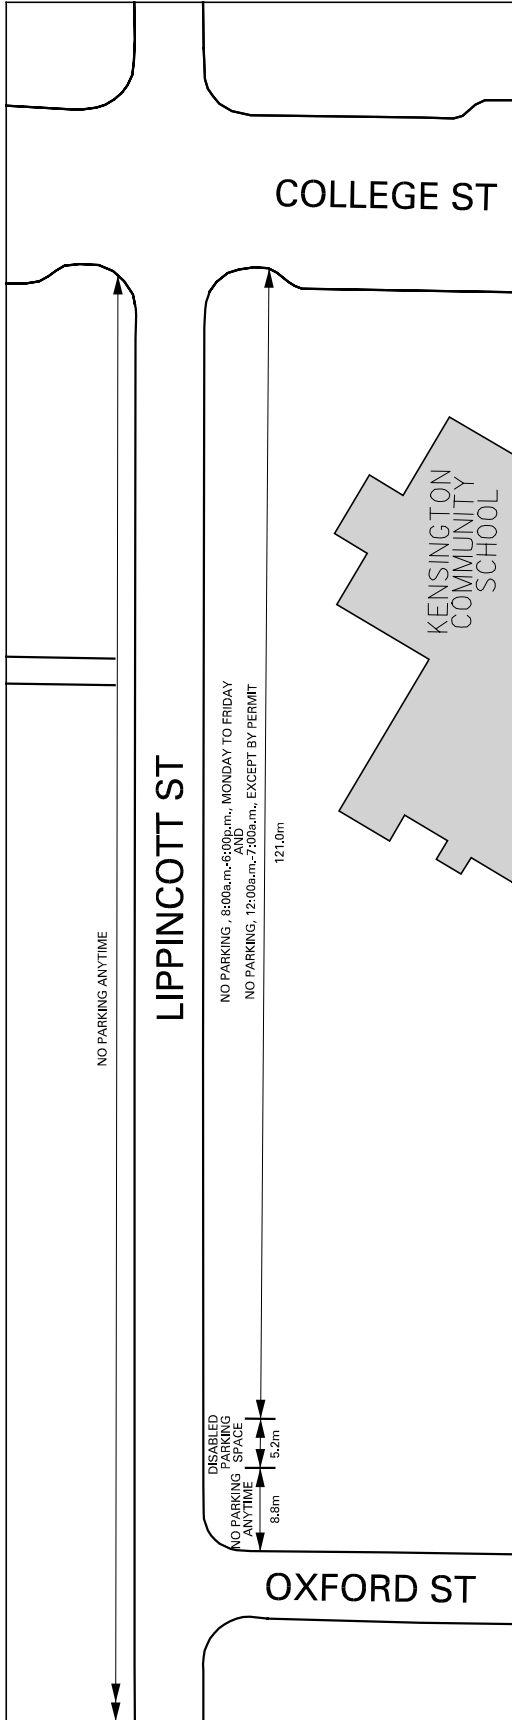

PROPOSED

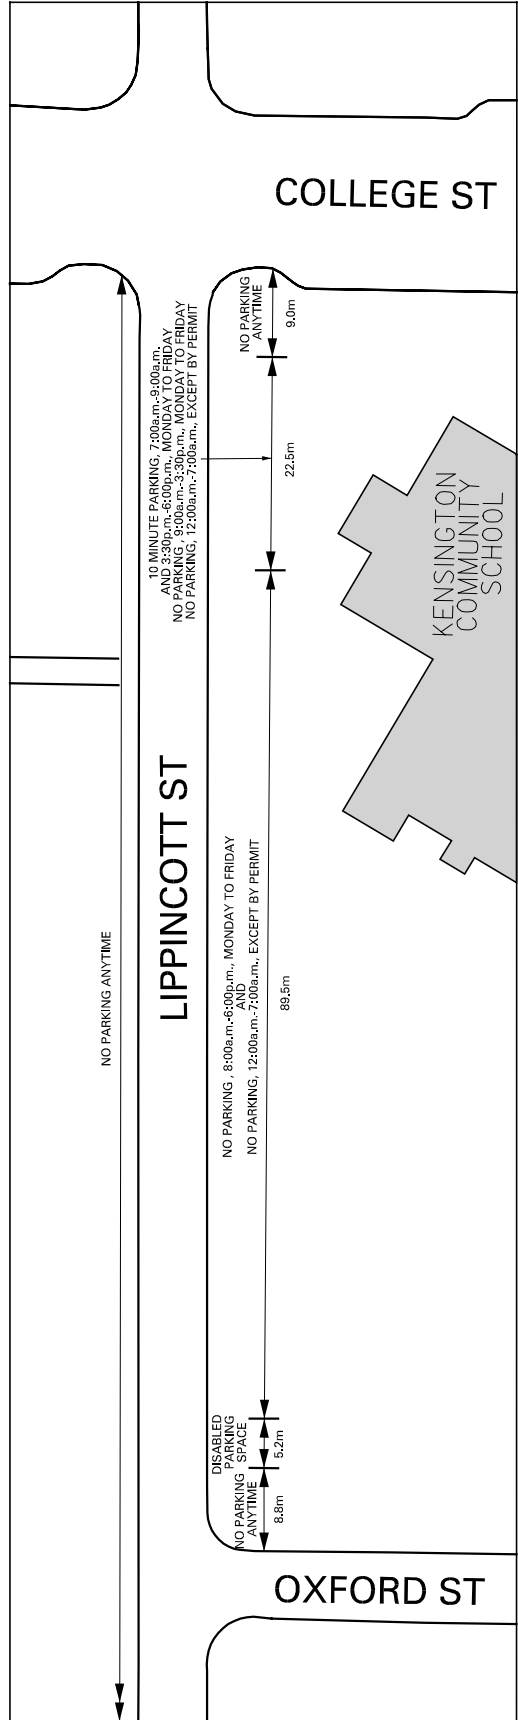

LIPPINCOTT STREET OXFORD STREET - COLLEGE STREET EXISTING AND PROPOSED PARKING REGULATIONS

