


APPENDIX 'D1'

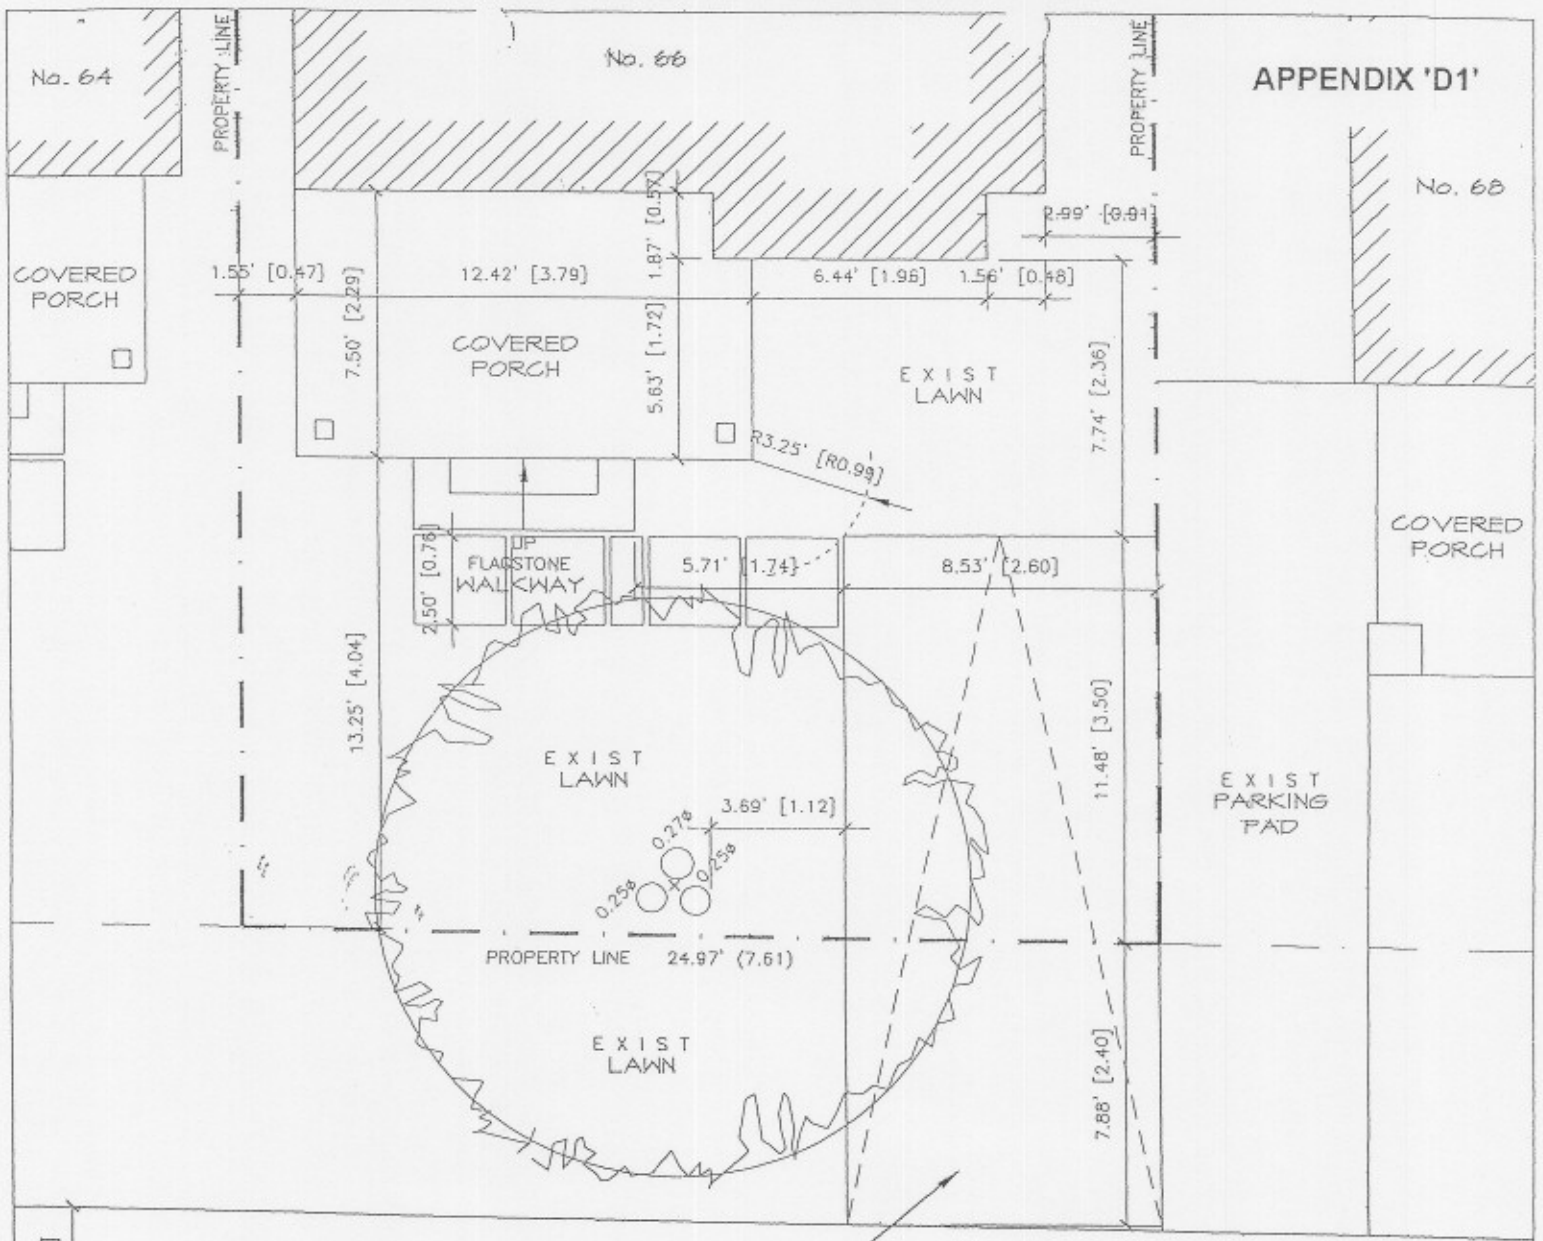

REMOVE  
EXIST CONC PARKING PAD AND  
INSTALL NEW PARKING PAD C/M  
PERMEABLE PAVING AS PER  
CITY STANDARDS

EXISTING  
CONC SIDEWALK

FRONT YARD STATISTICS

- FRONT YARD AREA = 417.02 SF (38.74 SM)
- PROPOSED LANDSCAPED AREA = 319.68 SF (29.70 SM)
- = 77%
- PROPOSED "SOFT" LANDSCAPING = 271.09 (25.74SM)
- = 87%

BOULEVARD STATISTICS

- BOULEVARD AREA = 199.44 SF (18.53 SM)
- PROPOSED LANDSCAPED AREA = 131.08 SF (12.18 SM)
- = 66%
- PROPOSED "SOFT" LANDSCAPING = 131.08 SF (12.18 SM)
- = 100%

13.73' [4.18]  
EXISTING  
CURB CUT

BOULEVARD PARKING SKETCH  
**66 WHEELER AVENUE**  
JULY 11/07 - SCALE 3/16"=1'-0"

