


FRONT YARD PARKING APPEAL - 27 THURSTON ROAD

APPENDIX 'A'

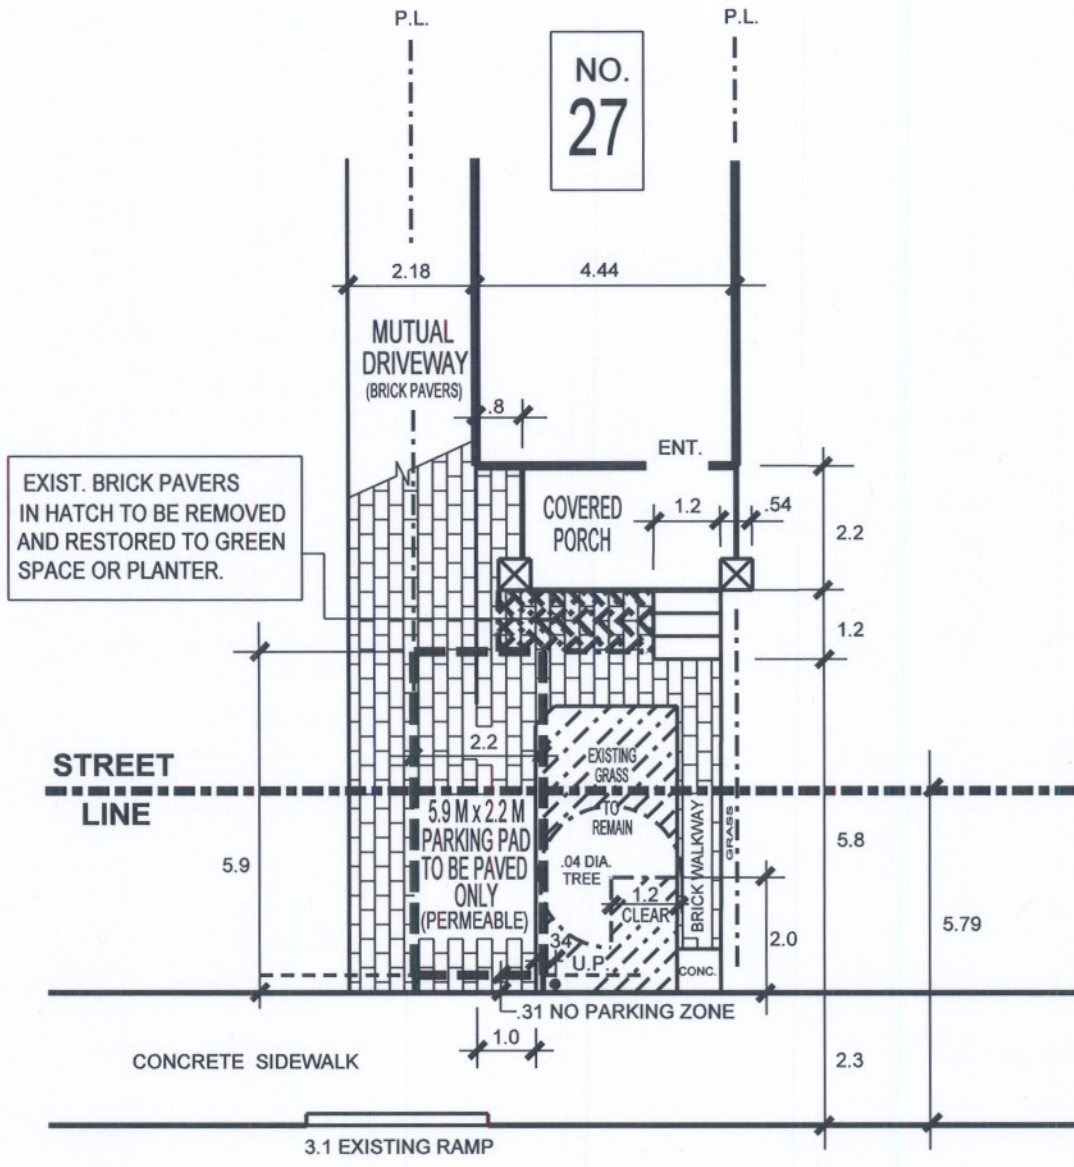

THURSTON ROAD

TRANSPORTATION SERVICES DIVISION
 TORONTO AND EAST YORK DISTRICT
 RIGHT OF WAY MANAGEMENT OFF STREET PARKING



DRIVEWAY WIDENING DW: 102860

TOTAL PARKING AREA ON STREET ALLOWANCE	7.8 M ²	PRIVATE PROPERTY			STREET ALLOWANCE		
		AREA PER SQ. METER (M ²)	%	CODE	AREA PER SQ. METER (M ²)	%	CODE
TOTAL AREA		21.4	100		19.3	100	
LANDSCAPE OPEN SPACE		12.6	59	50% min.	11.5	60	50% min.
PAVED AREA		8.8	41	50% max.	7.8	40	50% max.
SOFT LANDSCAPING		6.7	54	30% min.	8.8	45	15% min.

REVISIONS

Date	By
OCT.21' 05	M.P.P.
JUNE 21' 06	M.P.P.
JULY 12' 06	M.P.P.
SEPT. 11' 08	M.P.P.

DRAWN BY: M.P.P. DATE: AUG.12' 05 SCALE: 1:100