


Terrace Garden Wall - Elevation


Scale: 5/32" = 1'- 0"

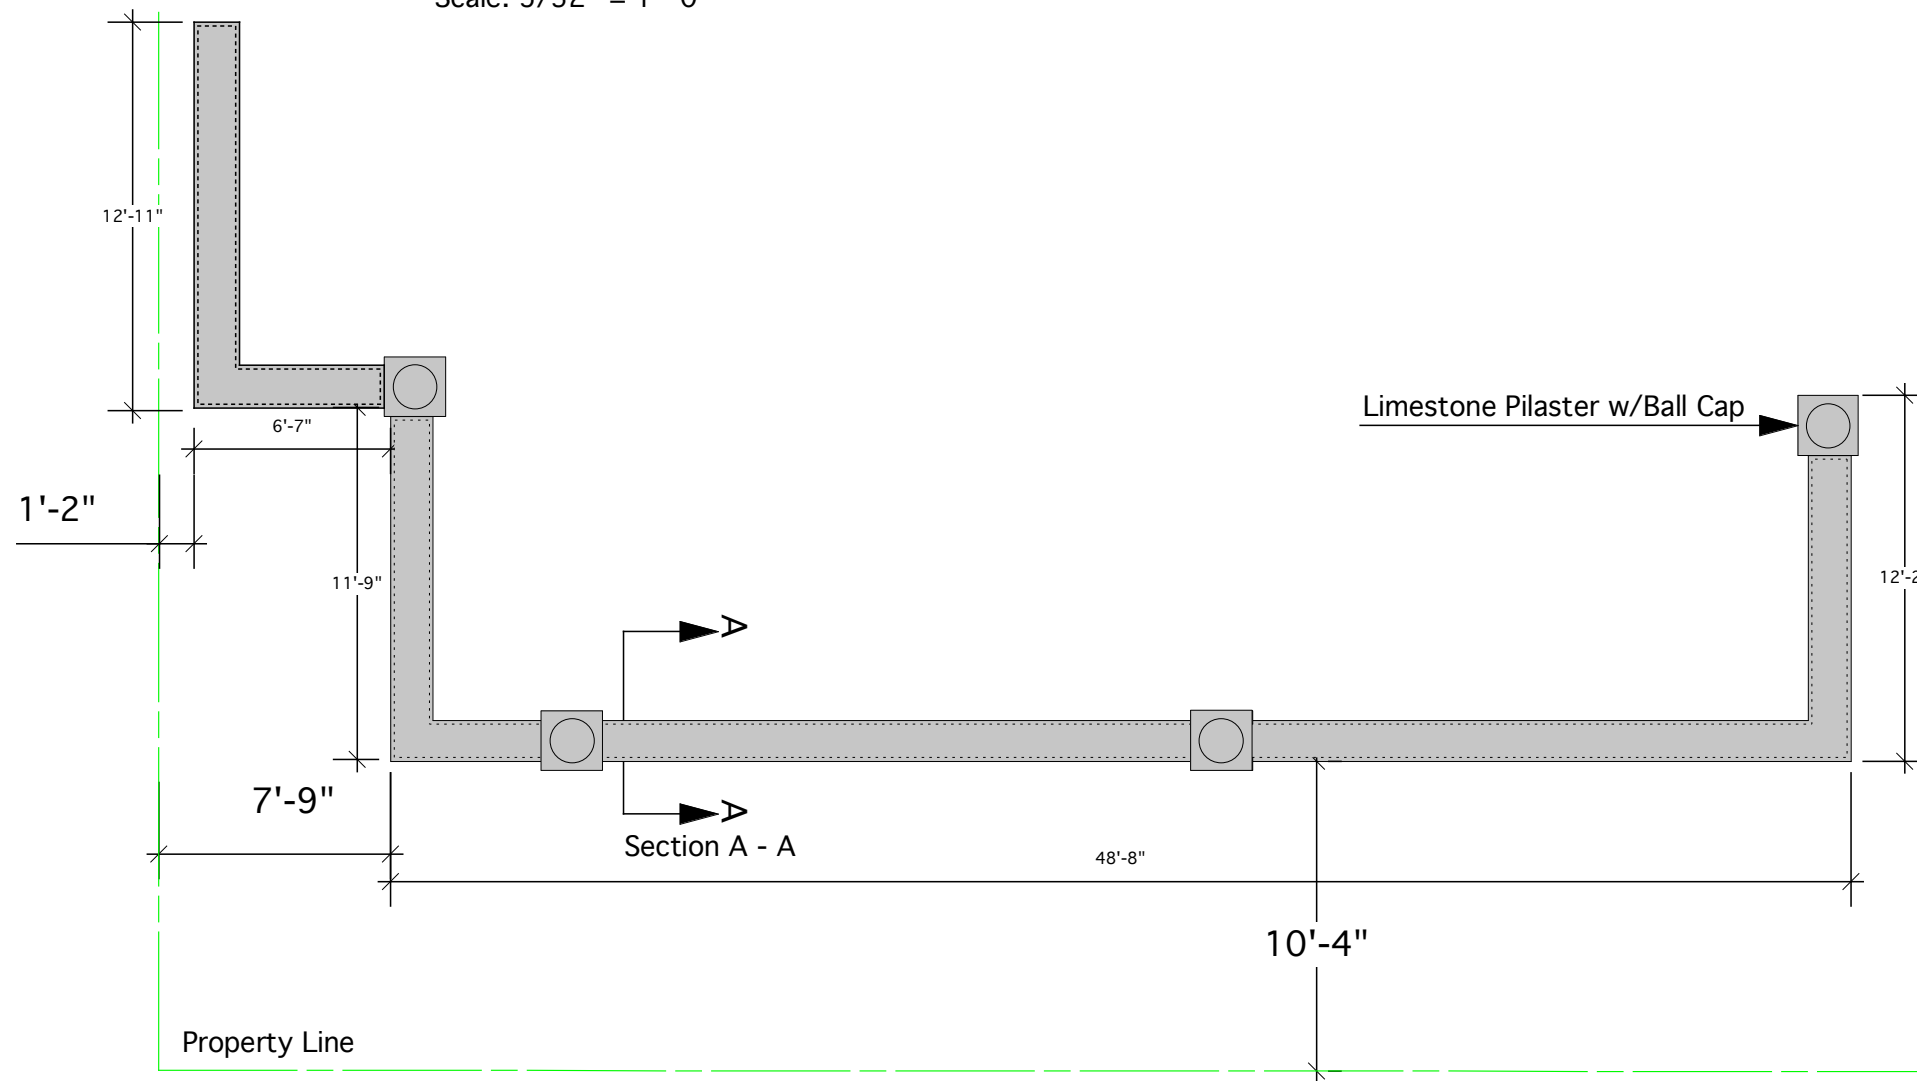

Terrace Garden Wall - Plan

Scale: 5/32" = 1'- 0"

REVISED: Dimensions added September 16, 2008

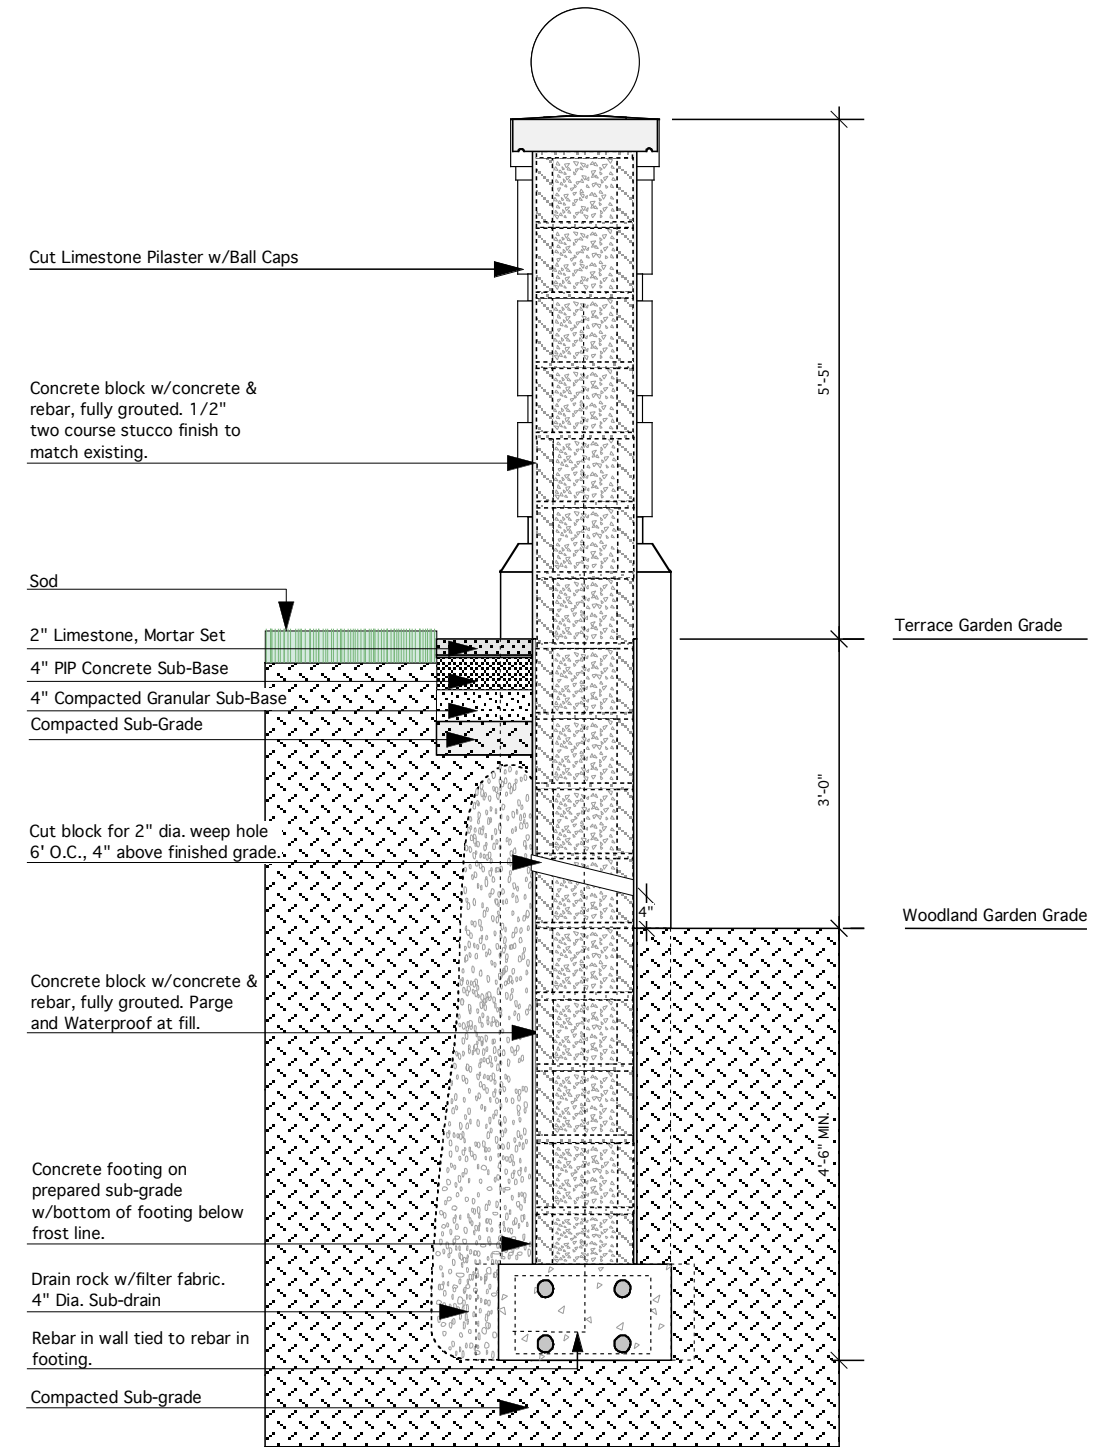

Terrace Garden Wall - Section A - A

Scale: 1/2" = 1'- 0"



Thomas Sparling Inc.

Consultant in Landscape Architecture  
1000 Yonge Street, Suite 303, Toronto, ON M4W 2K2  
416.921.5557 tel 416.850.8201 fax office@thomassparling.com

118 Forest Hill Road  
Project Name

Terrace Garden Wall  
Drawing Title

June 24, 2008  
Date

07-015  
Project No.

As noted  
Scale

LD-01  
Sheet Number

LD-01  
Sheet Number