


FRONT YARD PARKING APPEAL - 106 ENDERBY ROAD

APPENDIX 'A'

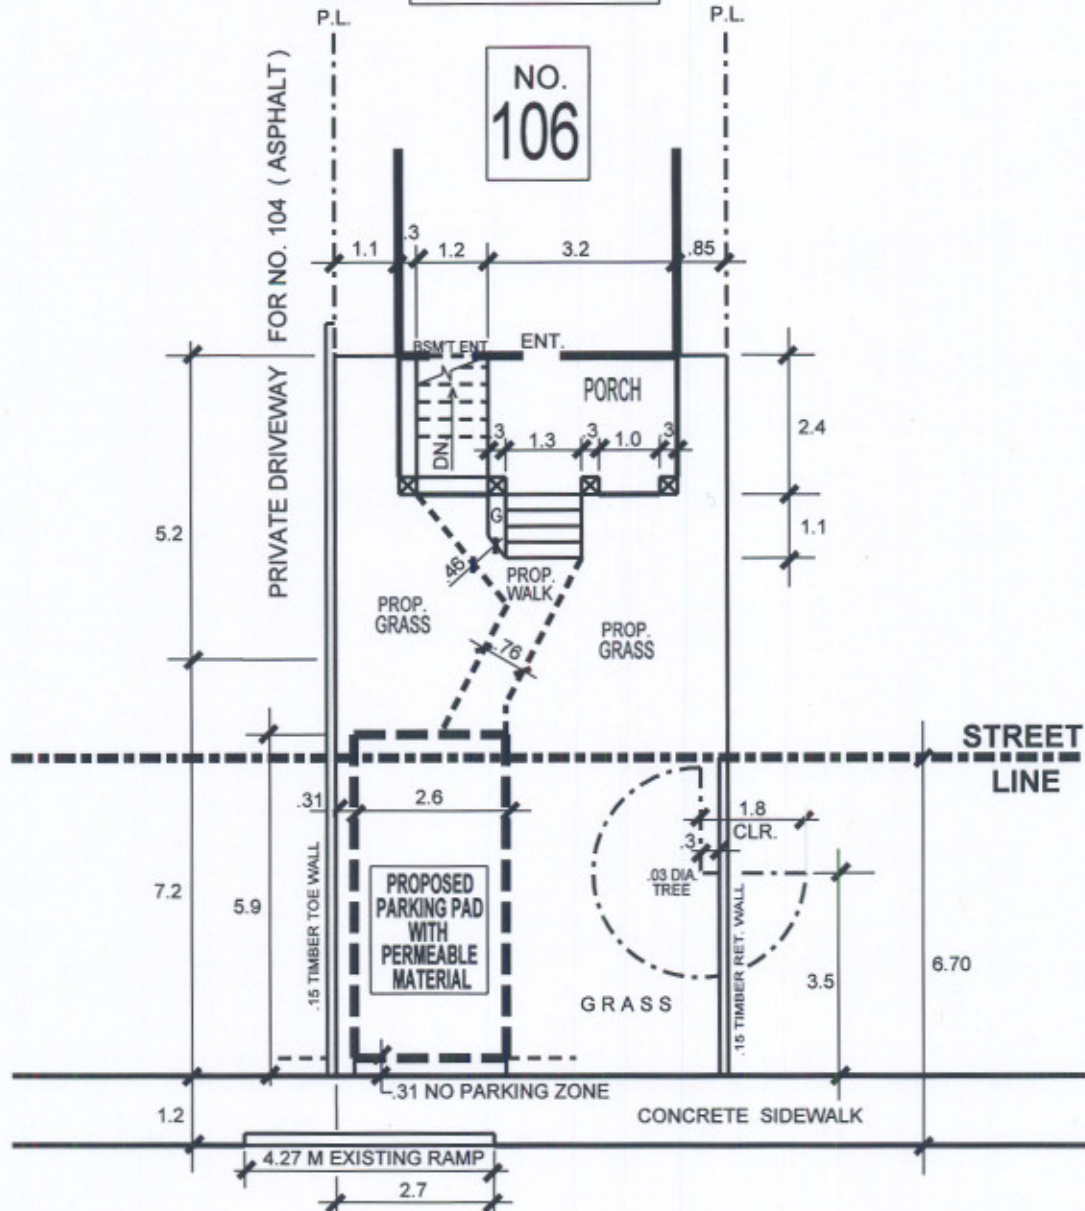

ENDERBY ROAD



**TRANSPORTATION SERVICES DIVISION**  
 TORONTO AND EAST YORK DISTRICT  
 RIGHT OF WAY MANAGEMENT - OFF STREET PARKING



**FRONT YARD PARKING      CHAPTER 918      F.Y.P. 90890**

TOTAL PARKING AREA ON STREET ALLOWANCE	PRIVATE PROPERTY			STREET ALLOWANCE		
	AREA M <sup>2</sup>	%	CODE	AREA M <sup>2</sup>	%	CODE
14.2 M <sup>2</sup>	33.9	100		36.8	100	
TOTAL AREA	33.9	100		36.8	100	
LANDSCAPE OPEN SPACE	32.8	97	50% min.	22.6	61	50% min.
PAVED AREA	1.1	3	50% max.	14.2	39	50% max.
SOFT LANDSCAPING	28.8	88	75% min.	20.4	90	75% min.

REVISIONS	
Date	By
OCT. 17' 08	M.PAPA
OCT. 22' 08	M.PAPA

DRAWN BY: MEL PAPA      DATE: NOV. 23' 07      SCALE: 1:100