


APPENDIX 1

Page 1 of 1

MUNICIPAL L
& STANDARDS
LICENSING UNIT

07 AUG 23 08:11

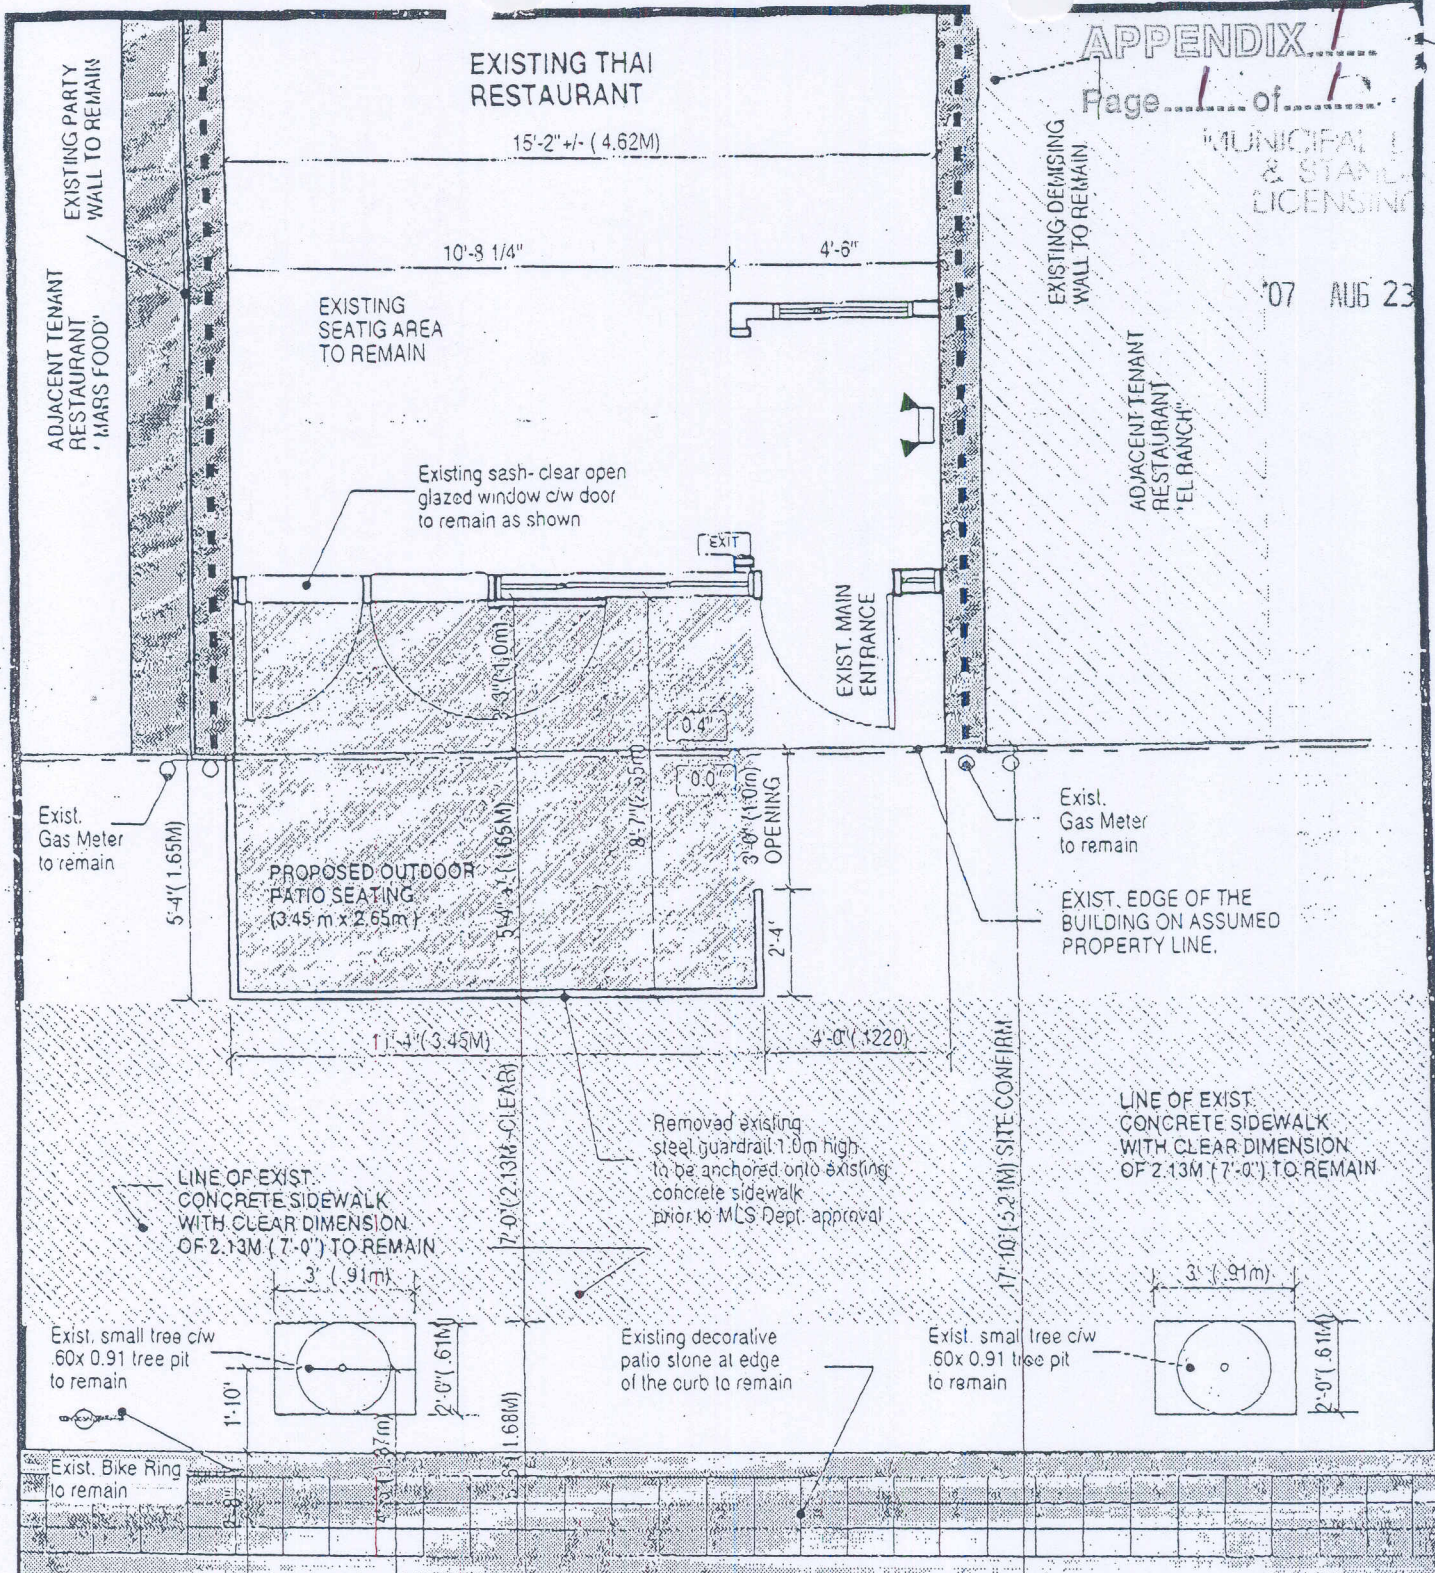

COLLEGE STREET

Consultants:

A.R. Design & Associates.

1 Alfred Paterson Drive
Markham, Ontario L6E 1 K4

Tel. : (905) 201 0014

Client:

1726970 Ontario Inc.

c/o "The Thai Grille"
Existing Restaurant
430 1/2 College Street
Toronto, Ontario M5T 1T3

Application - RACS # 37-2556

Drawing Title:

Existing Outdoor
Patio on College Street

Scale:


1/4" = 1'-0"

Date:

August 2007

Drawn By:

CAD

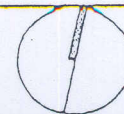





Municipal Licensing and Standards

APPENDIX 3

Bruce Robertson
Director

Page 1 of 1

Please Reply to:
Kimberly Belshaw
Supervisor
Licensing Services
850 Coxwell Ave, 3RD Floor
Toronto, ON
M4C 5R1
Tel: 416-392-6700
Fax: 416-338-7225

September 21st, 2007

Mr. Balanandini Manoharan
c/o The Thai Grill
430 ½ College Street,
Toronto, ONTARIO
M5T 1T3

Dear Mr. Manoharan:

Re: Sidewalk Boulevard Café Application – RACS #372556

I am writing in reference to your application for Sidewalk/Boulevard Cafe privileges.

The 14-day notice required under the provisions of Former City of Toronto, Municipal Chapter 313 was posted on August 27th, 2007 with an expiry date of September 7th, 2007. The by-law stipulates that if any objections are received as a result of this notice, that the application must be denied.

For your information an objection has been received, therefore your application must be refused.

Furthermore, the Toronto East York Community Council, at its meeting of September 10th, 2007 passed a motion regarding the College Street Pedestrian Clearway Project. This motion has directed Municipal Licensing and Standards to defer any consideration of all café applications on College Street, between Bathurst Street and Spadina Avenue unless they comply with the Clearway Pilot.

The Clearway Pilot regulations are currently being reviewed and the Toronto East York Community Council, has requested that Municipal Licensing and Standards report back to the Committee by March 2008. You will be included in any communications arising from the review.

In the meantime, your file is closed and any installations within the public right of way would be considered illegal and subject to by-law enforcement. If you have any questions, please contact me at 416-392-6700.

Sincerely,

Kimberly Belshaw
Supervisor

APPENDIX 4
Page 1 of 1

April 21, 2008.

Kimberly Belshaw
Supervisor, Municipal Licensing and Standards
850 Coxwell Avenue, 3rd floor
Toronto, ON

**BRAIN•e
Corporation**

APPEAL

Re: APPEAL - Sidewalk Boulevard Café Application – RACS # 372556

2369 Nichols Drive

Oakville, ON L6H6T1

Canada

Dear Ms. Belshaw

I have been retained by my client, The Thai Grill, of 4301/2 College Street, Toronto to appeal your decision stated in your September letter of 2007.

I can be contacted via;


Email @ carlo.pierozzi@gmail.com

Phone @ 647-618-3167


Writing @ 2369 Nichols Drive, Oakville, ON L6H 6T1

I Trust this satisfies, and I remain,

Yours Truly,



Carlo R. Pierozzi

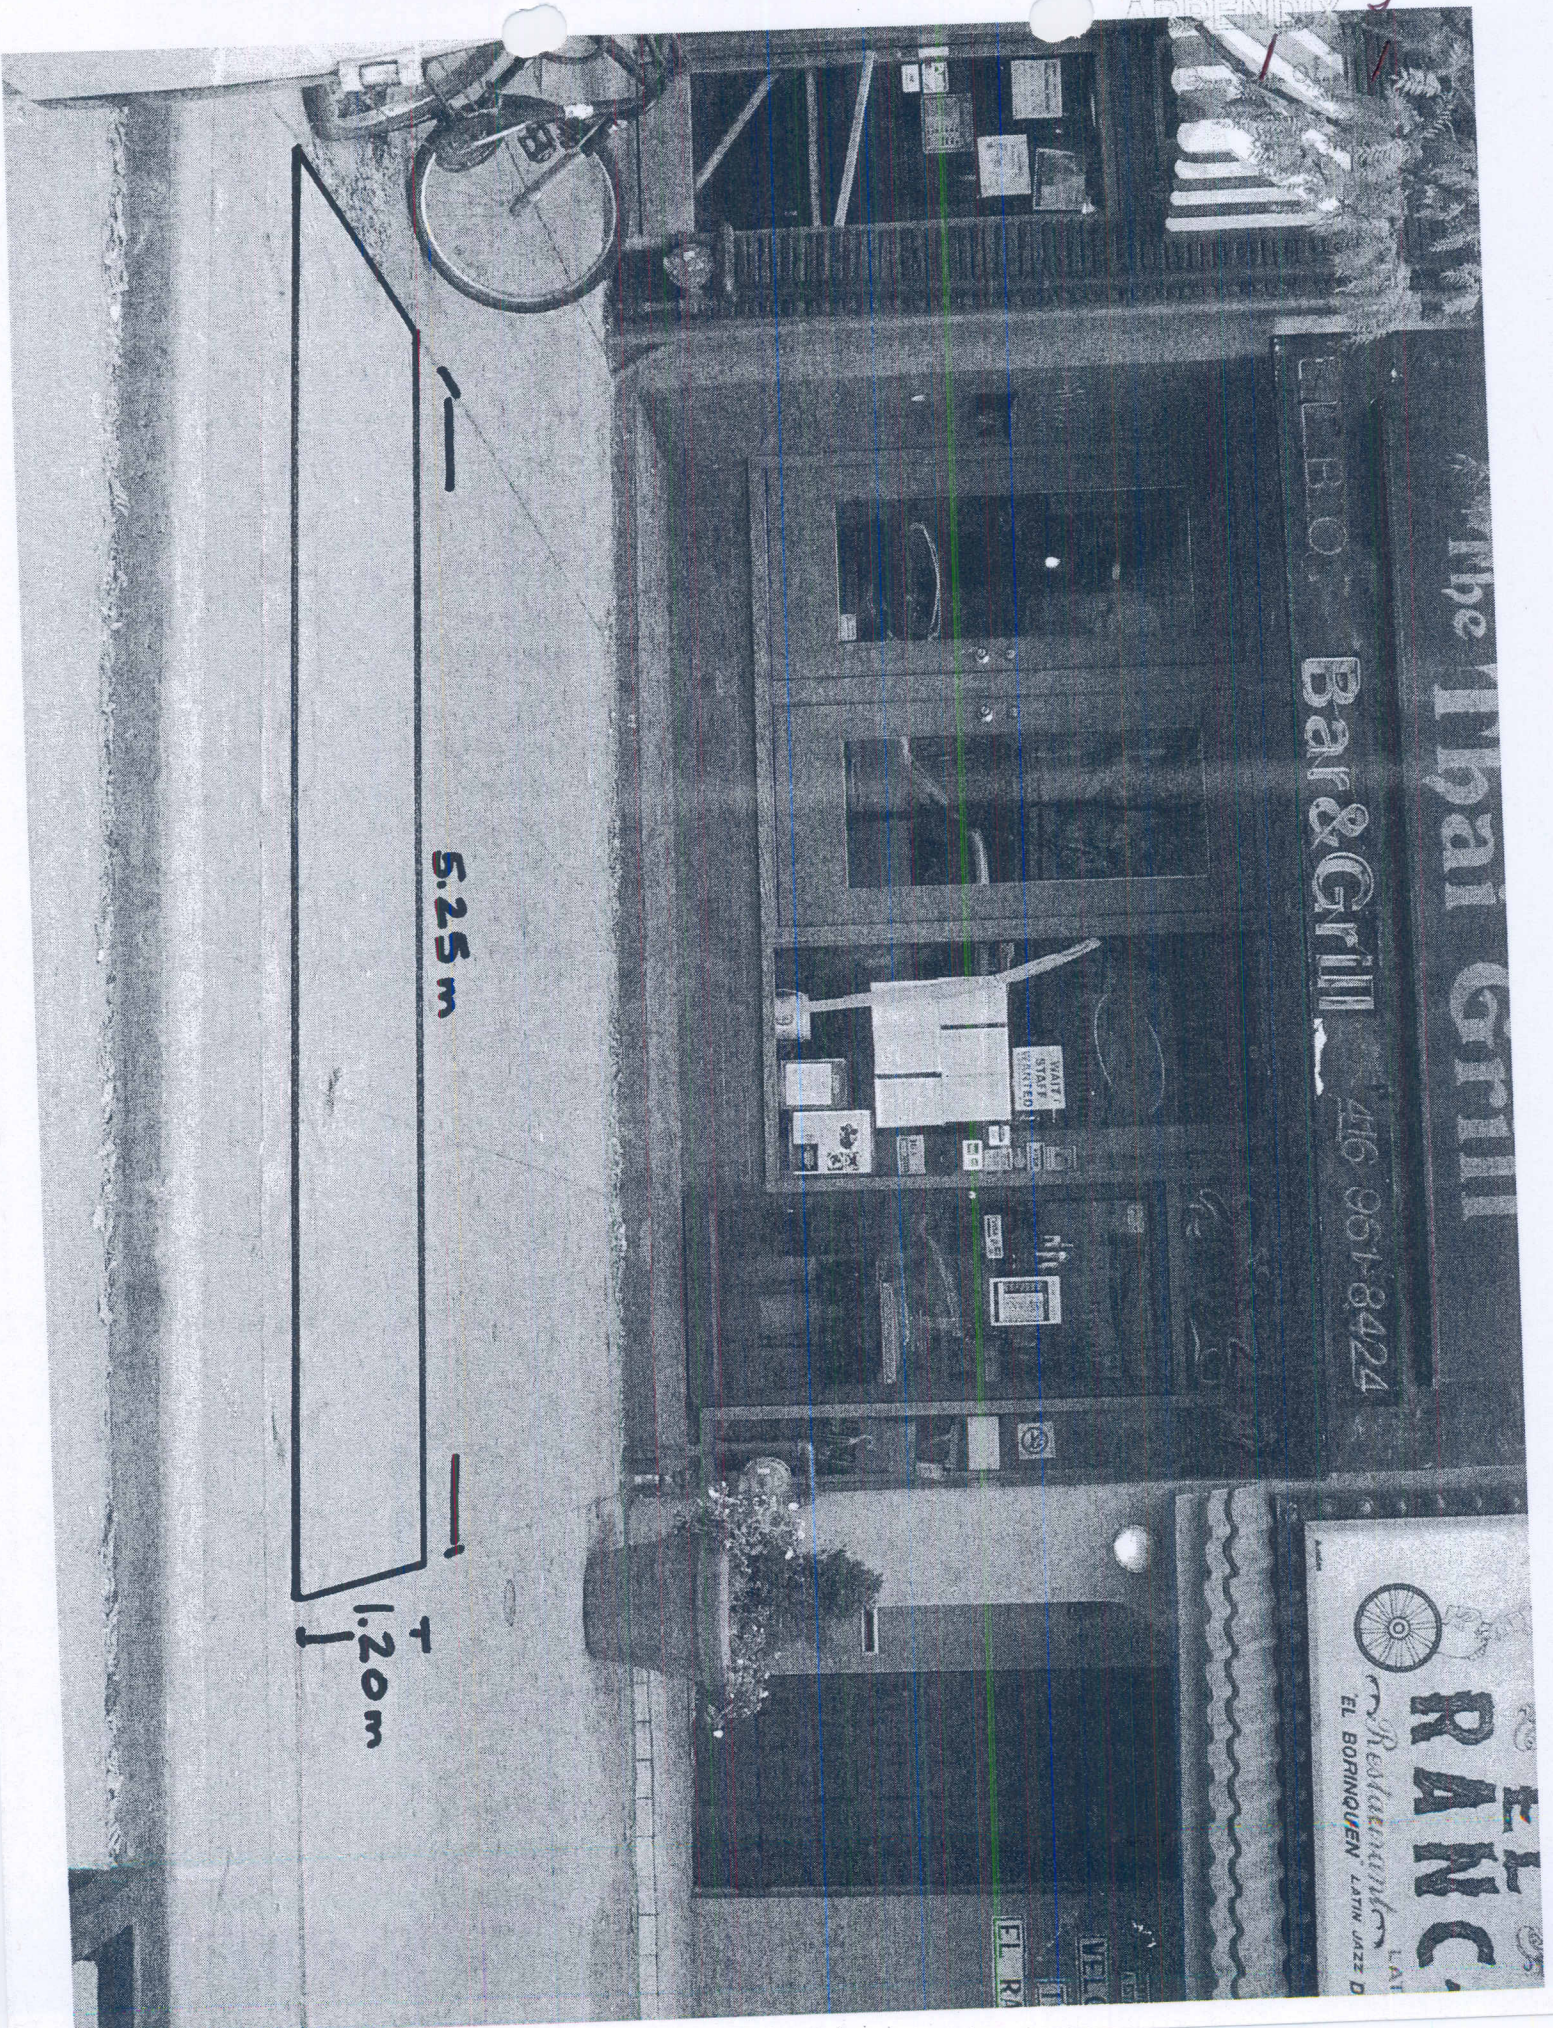

5.25 m

1.20 m

Bar & Grill

416 961-8424

RANC
Restaurant
EL BORINQUEEN LATIN JAZZ D

EL RA
VELA

WAIT STAFF WANTED