
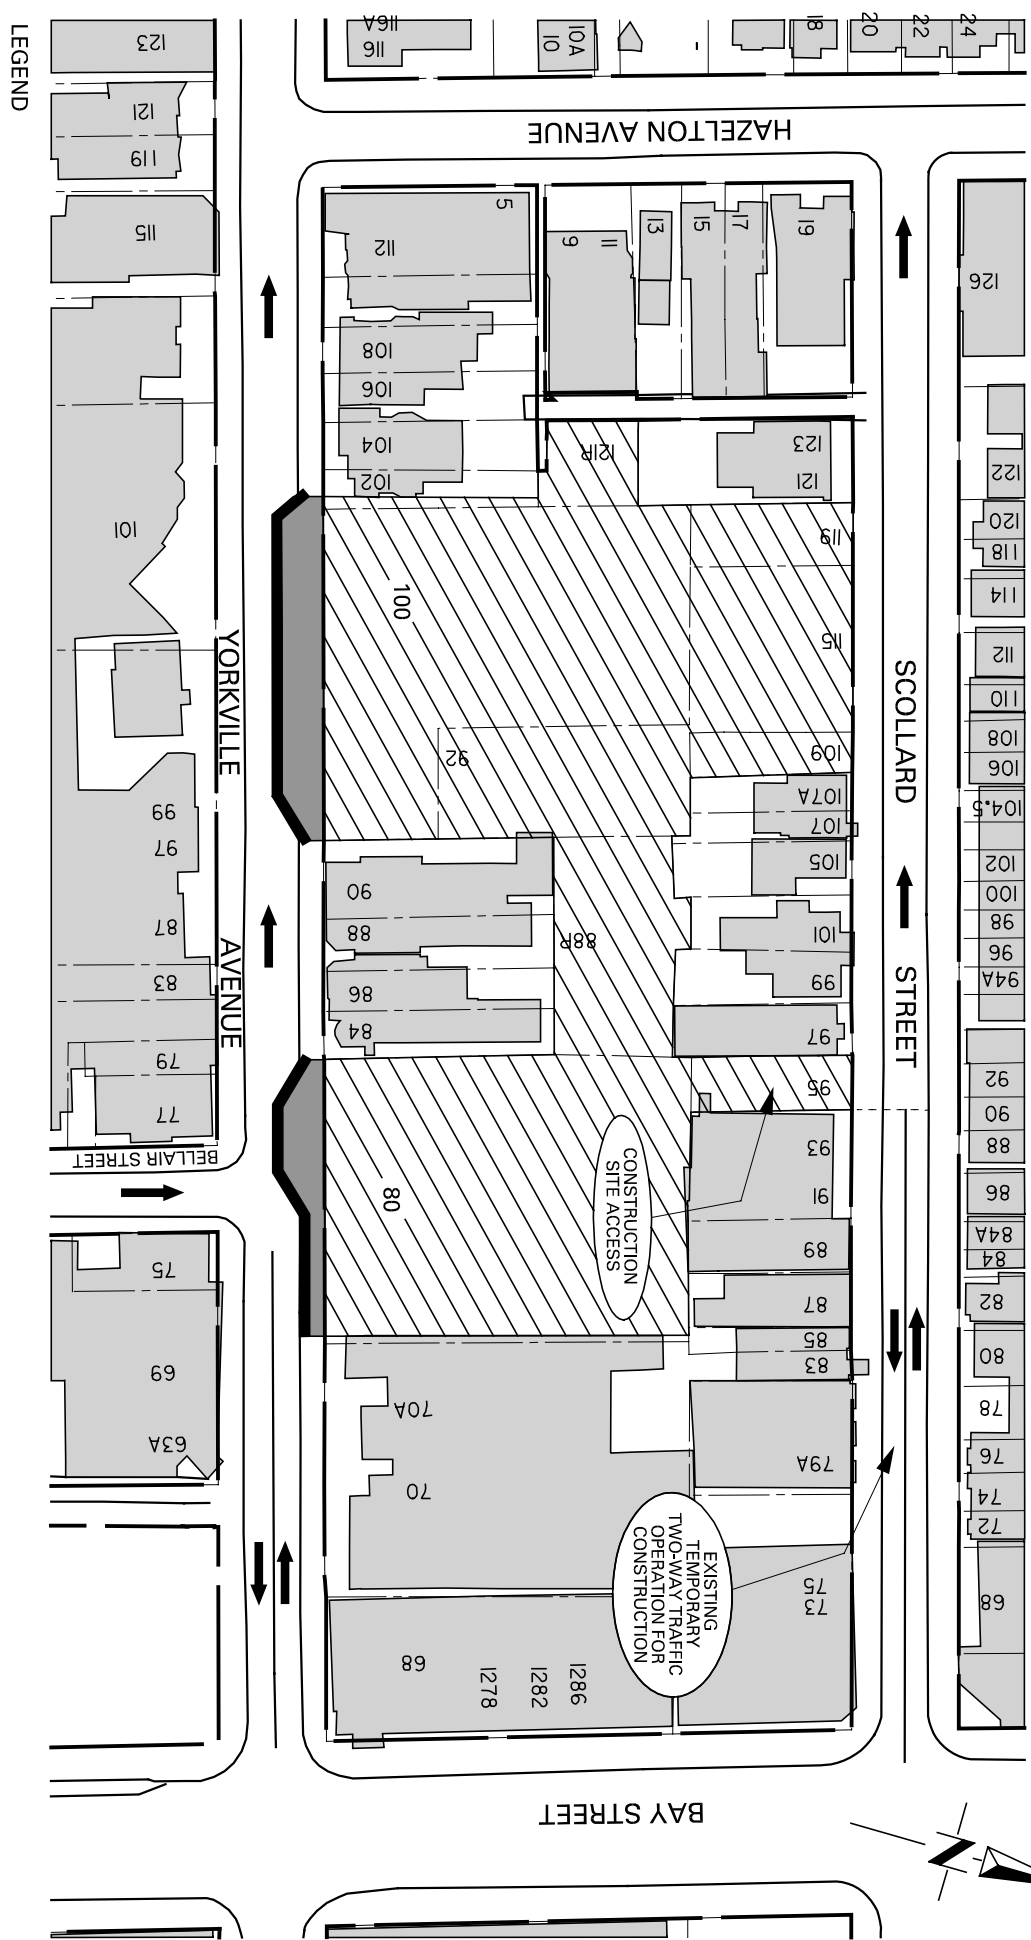


EXTENSION OF CLOSURE DURATION YORKVILLE AVENUE

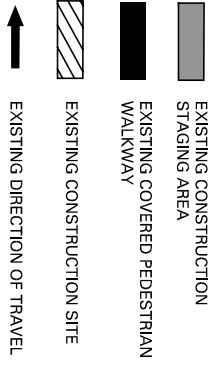

NOTE:
 INFORMATION ON THIS PLAN IS BASED
 ON OFFICE RECORDS AND IS SUBJECT
 TO FIELD VERIFICATION.

DWG. NO. 421F-9457

M.S.

OCTOBER, 2008

TRANSPORTATION SERVICES

TORONTO & EAST YORK DISTRICT