


NO. 50

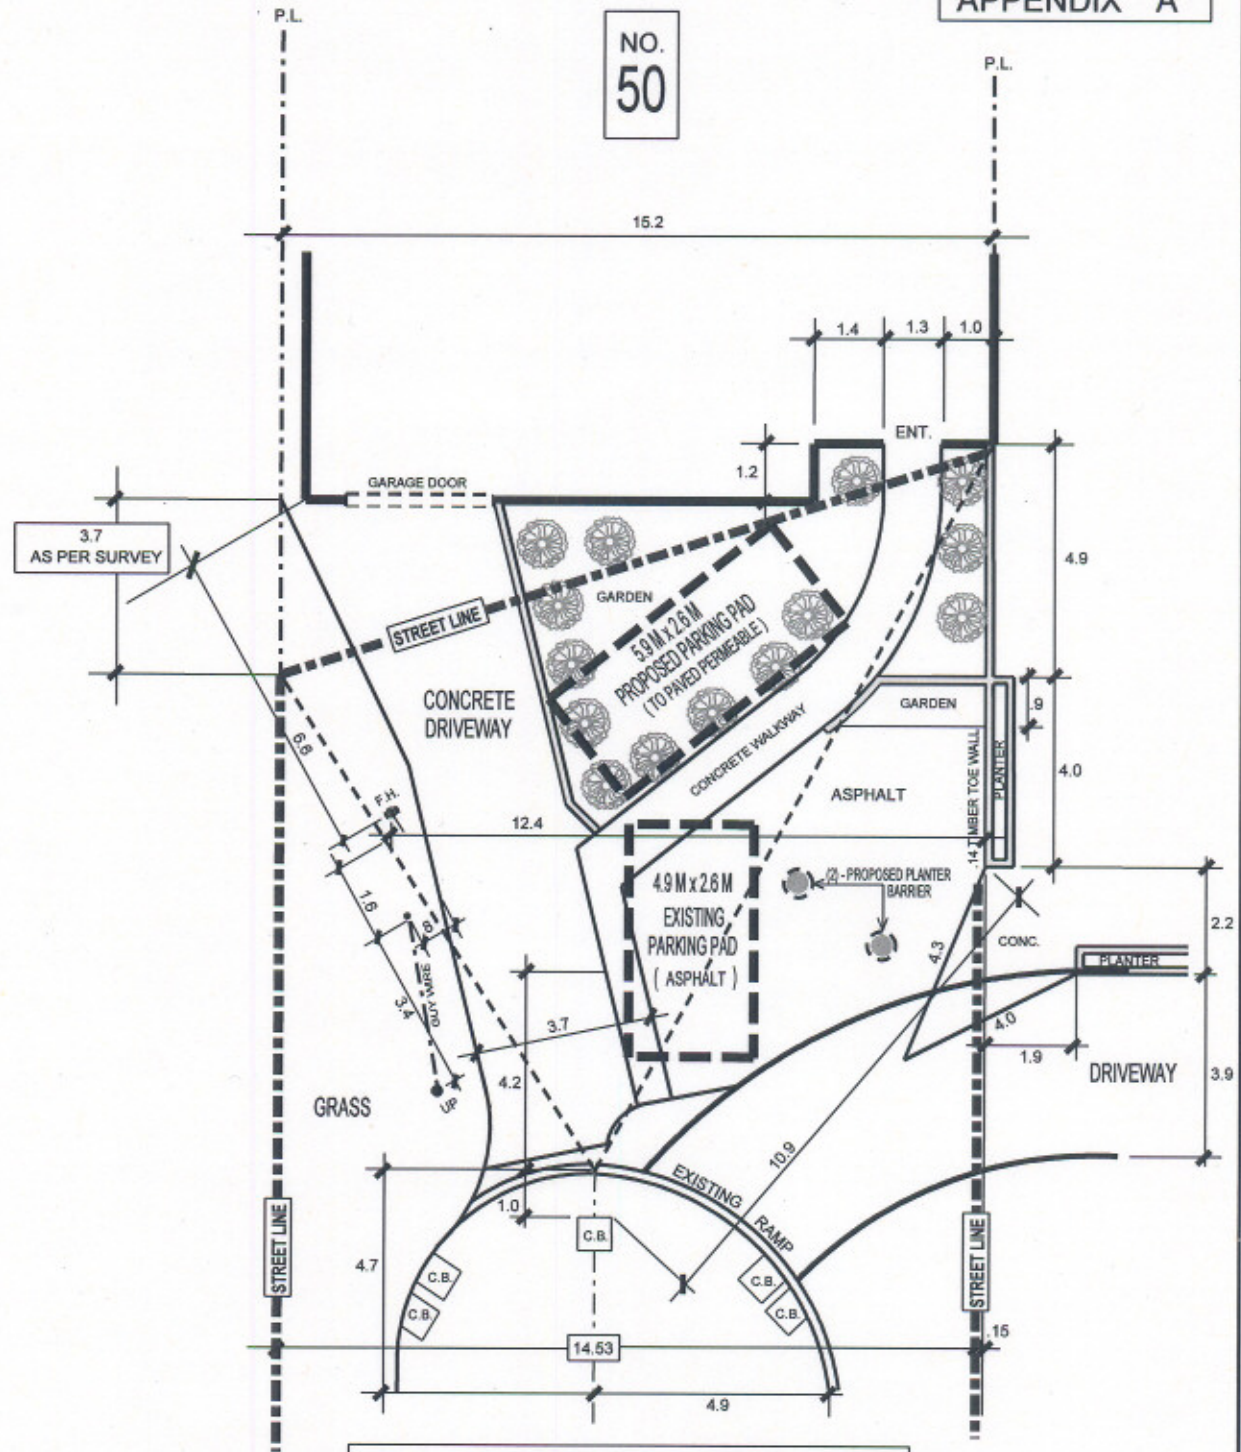

GLEN ELM AVENUE

CUL DE SAC

TRANSPORTATION SERVICES DIVISION
 TORONTO AND EAST YORK DISTRICT
 RIGHT OF WAY MANAGEMENT OFF STREET PARKING

FRONT YARD PARKING FYP: 08160

TOTAL PARKING AREA ON STREET ALLOWANCE	23.9 M ²	PRIVATE PROPERTY		STREET ALLOWANCE	
		AREA PER SQ. METER (M ²)	PERCENTAGE %	AREA PER SQ. METER (M ²)	PERCENTAGE %
TOTAL AREA		25.1	100	92.0	100
LANDSCAPE OPEN SPACE		13.9	55	38.9	40
PAVED AREA		11.2	45	55.1	60
SOFT LANDSCAPING		13.0	94	20.3	22

DRAWN BY: MEL PAPA DATE: JULY 31' 06 SCALE: 1:100



REVISIONS

Date	By
AUG 14' 06	M.P.P.
MAR 5' 07	M.P.P.
JUNE 7' 07	M.P.P.
NOV 8' 07	M.P.P.
DEC 4' 07	M.P.P.