


APPENDIX 'D'

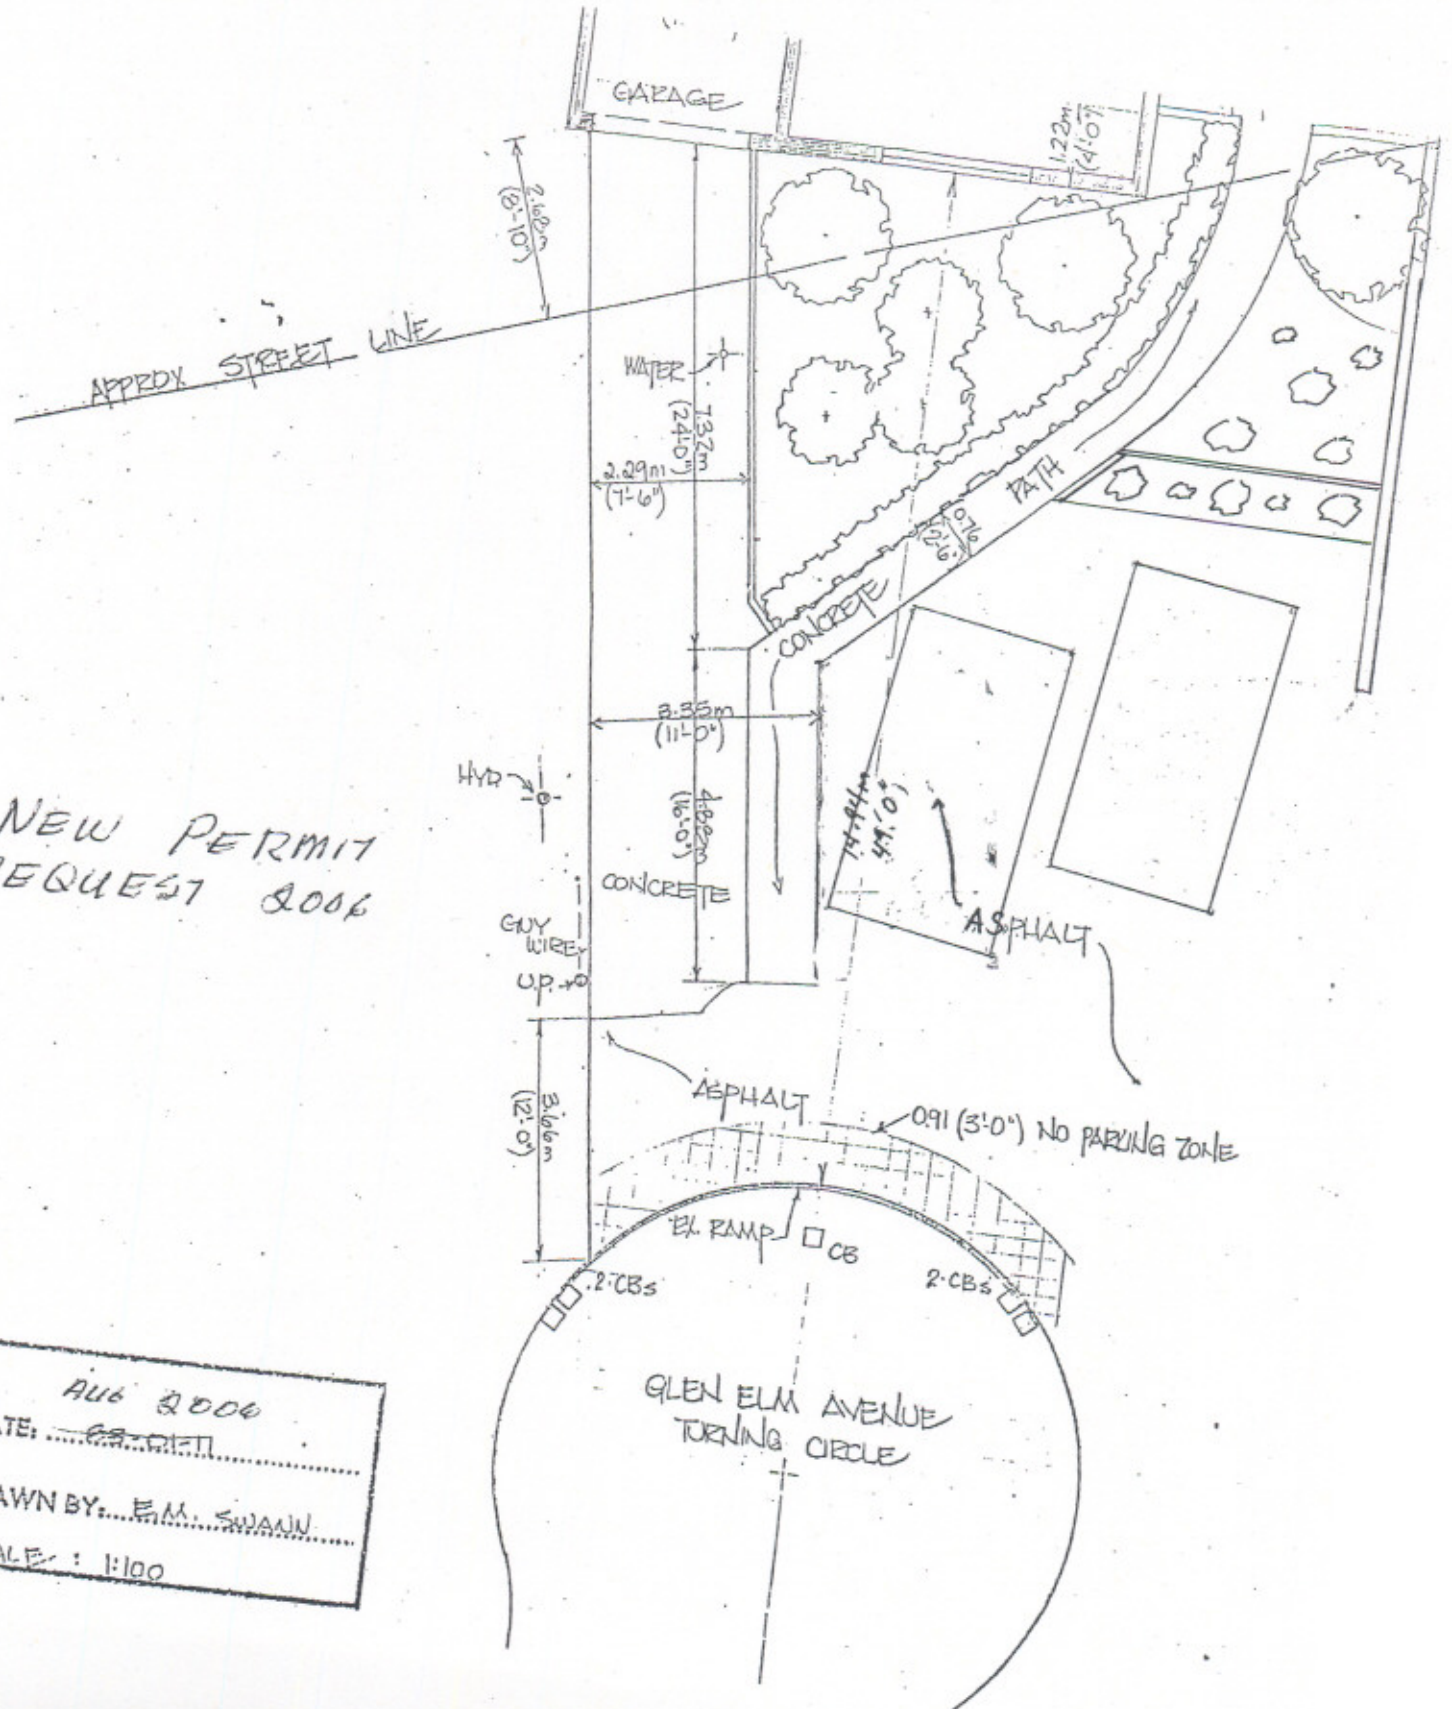

NEW PERMIT
REQUEST 2006

Aug 2006
DATE:
DRAWN BY: E.M. SWANN
SCALE: 1:100