


No. 19
2 STOREY
BRICK DWELLING

APPENDIX 'D'

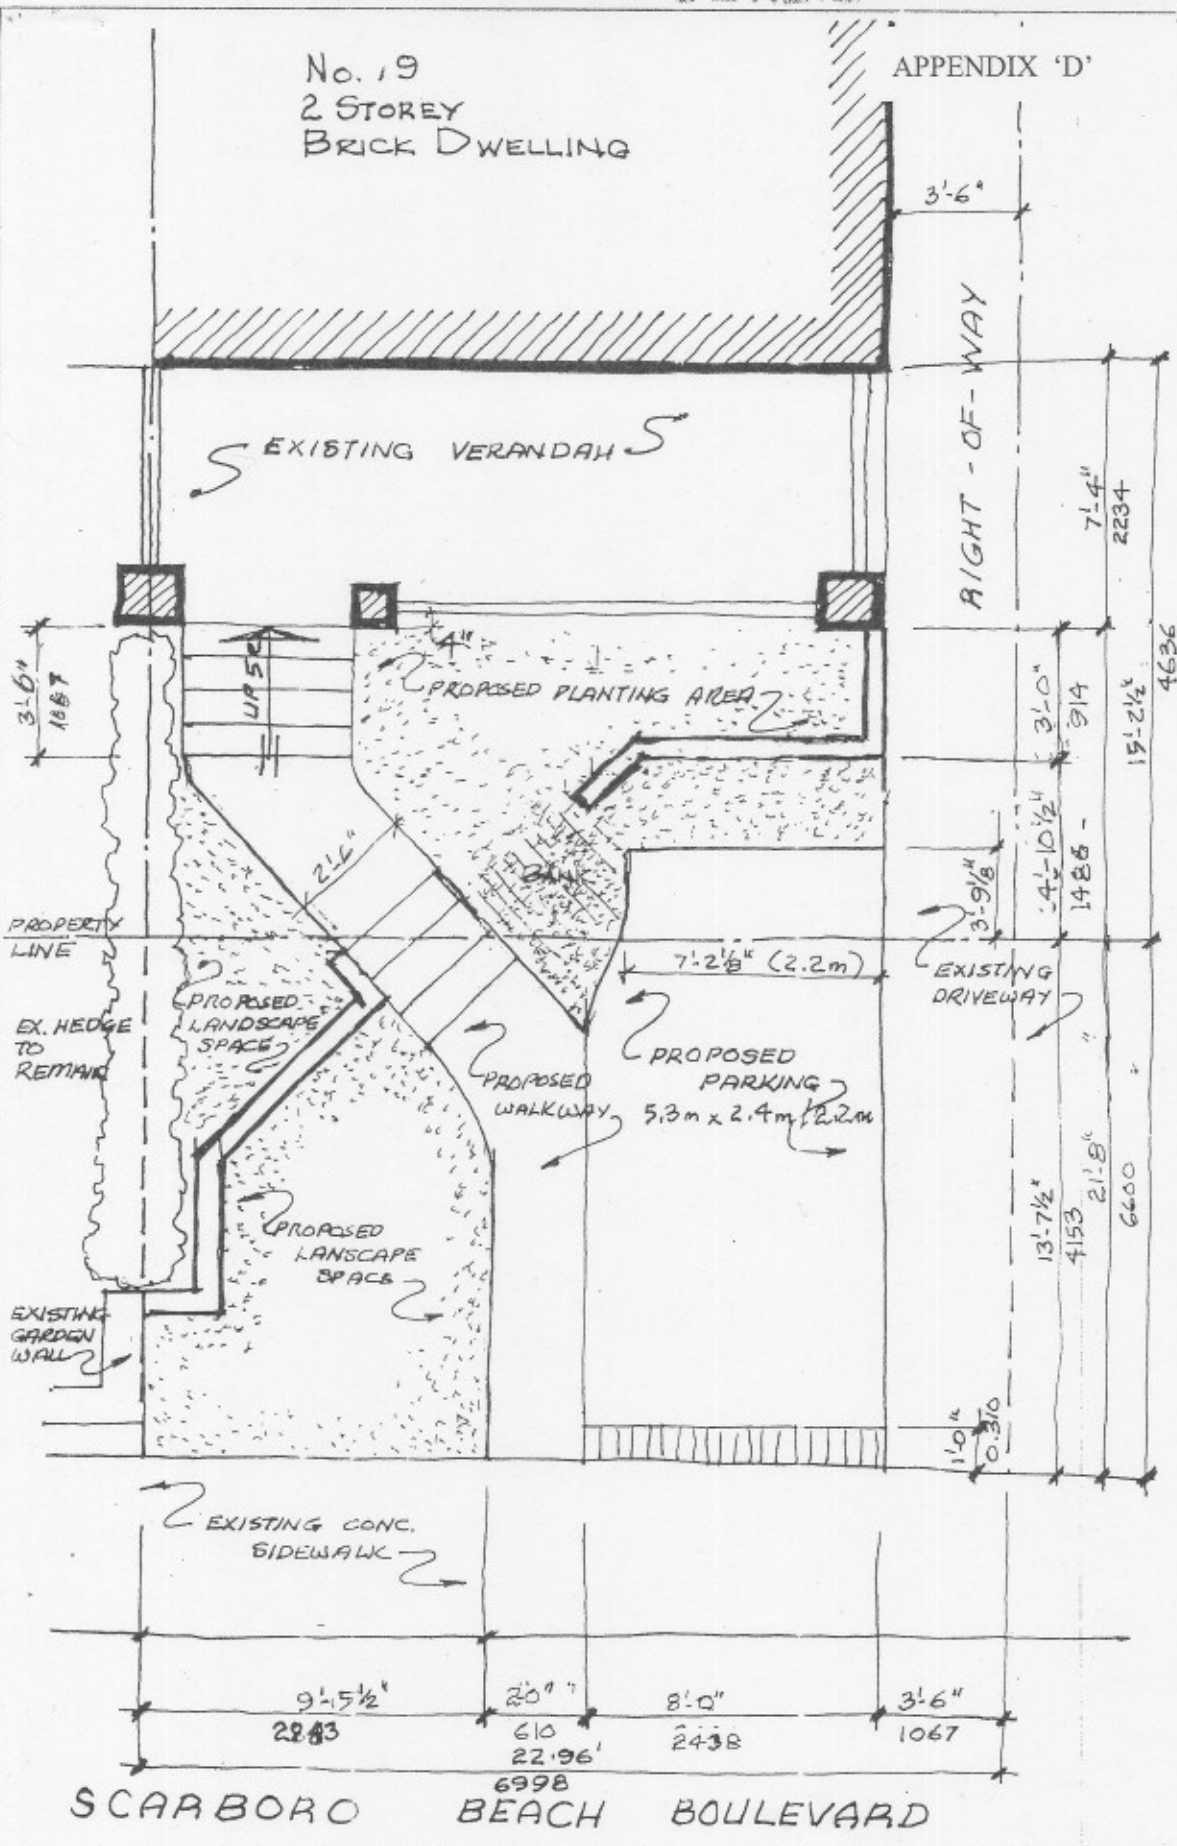

PROPOSED FRONT YARD
BABAN - RYGIEL RESIDENCE
79 SCARBOROUGH BEACH BLVD
TORONTO, ONTARIO, M4E 2W9

SCALE 1/8" = 1'-0"
DATE 12/12/08
DRAWN BY LA
PROJECT NO. 0898

INSPIRATION II
LANDSCAPING
13 KIMBERLEY AVENUE, TORONTO, ONTARIO, M4E 2Z2
Tel: 416-698-3774 Fax: 416-698-3771 Pcs: 416-712-2077

REV. DATE
REV. BY
L-1