



INTERSECTION OF HOPEDALE AVENUE/PAPE AVENUE/RIVERCOURT BOULEVARD PROPOSED CURB REALIGNMENT

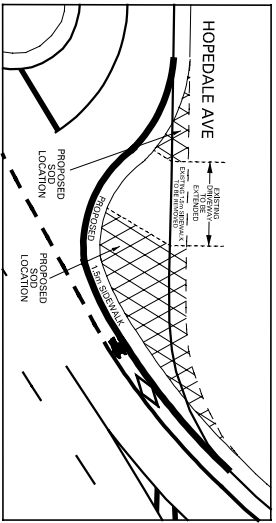

LEGEND
 ——— EXISTING CURB LINE
 ——— PROPOSED CURB LINE

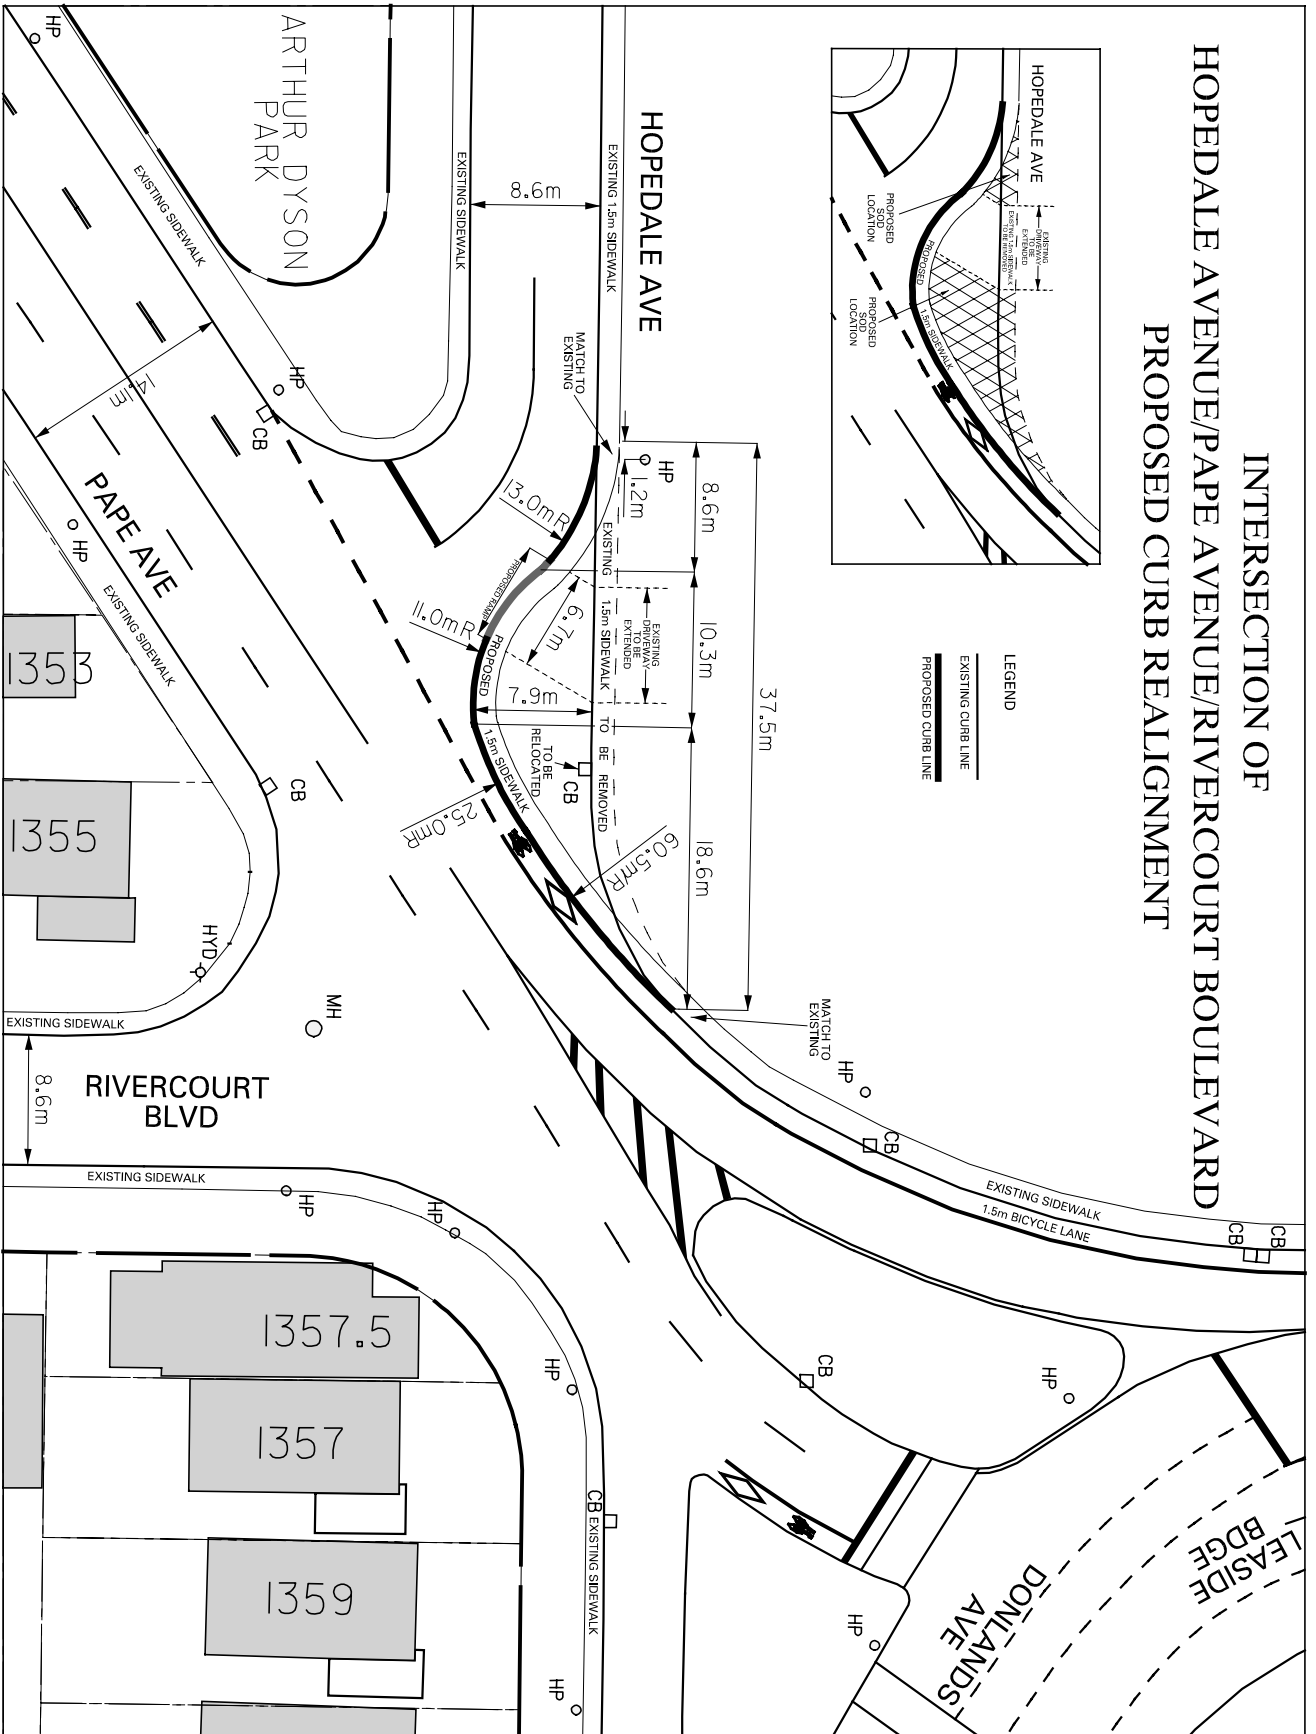

SCALE 1:500

