


Appendix B2 - Property Acquisition

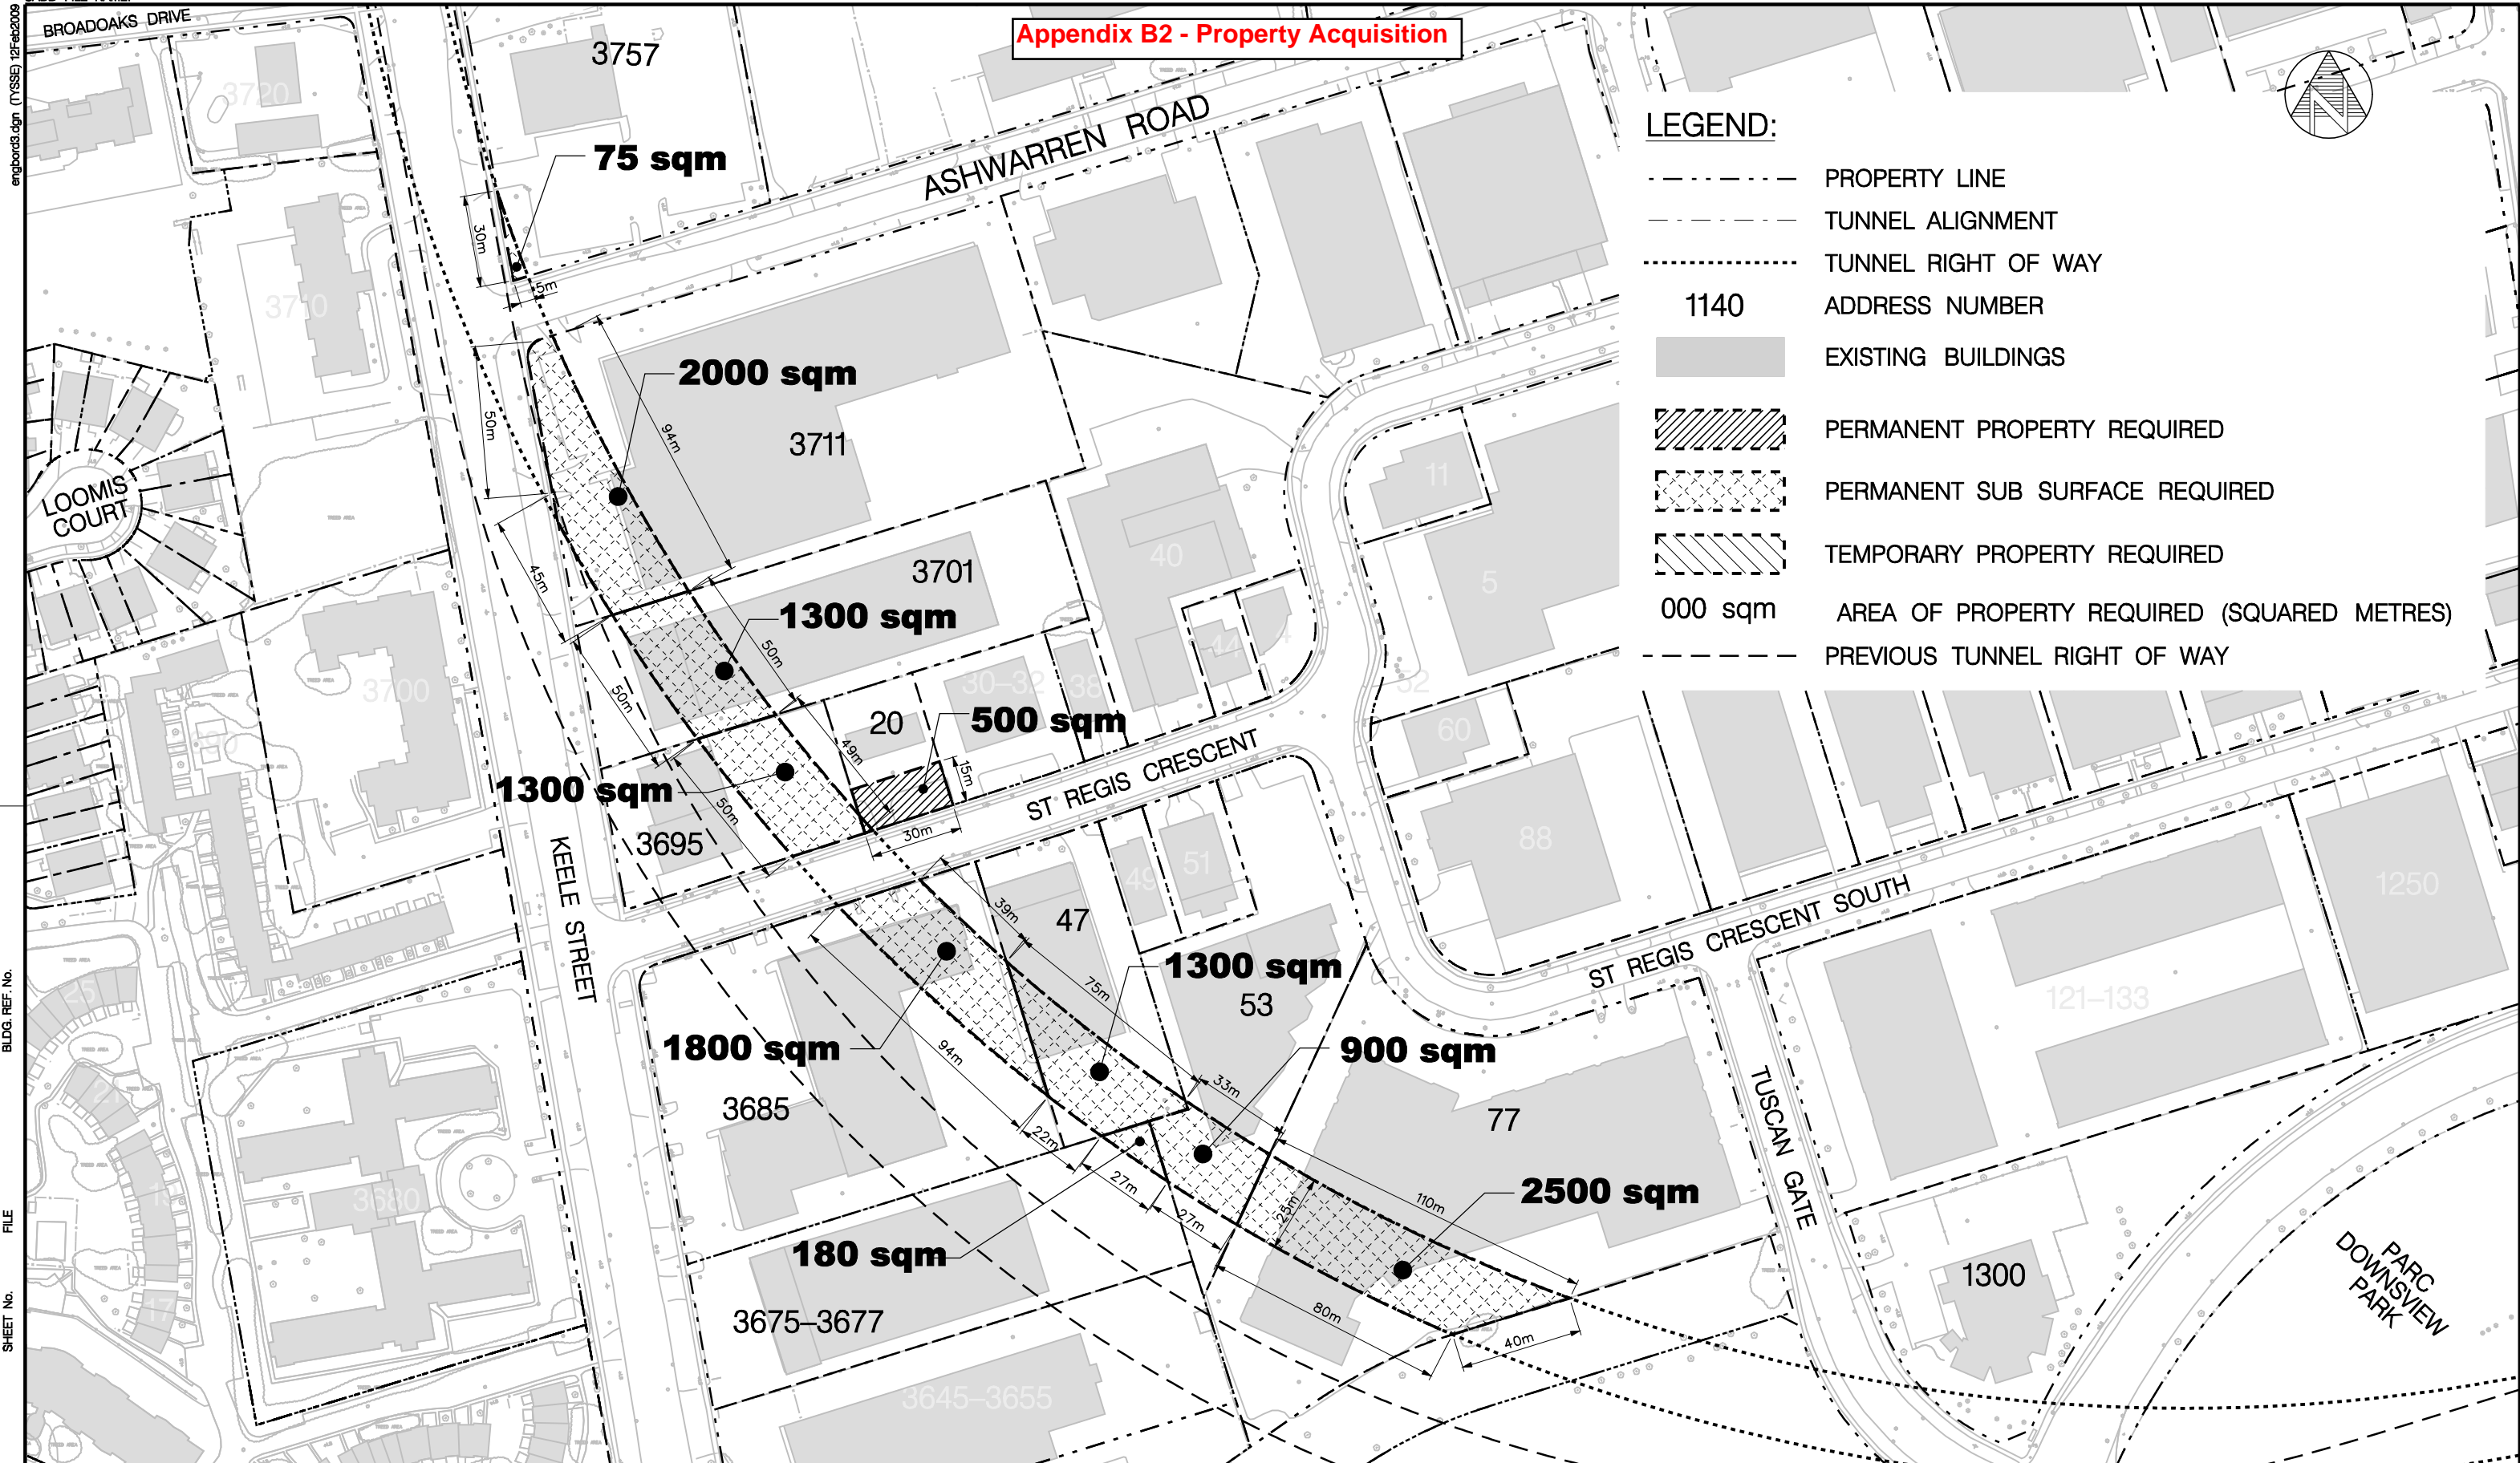

LEGEND:

- PROPERTY LINE
- - - TUNNEL ALIGNMENT
- TUNNEL RIGHT OF WAY
- 1140 ADDRESS NUMBER
- EXISTING BUILDINGS
- PERMANENT PROPERTY REQUIRED
- PERMANENT SUB SURFACE REQUIRED
- TEMPORARY PROPERTY REQUIRED
- 000 sqm AREA OF PROPERTY REQUIRED (SQUARED METRES)
- - - PREVIOUS TUNNEL RIGHT OF WAY



DRAWN _____
 CHECKED _____
 CORRECT _____

SCALE
 0 10 20 30 40m

TORONTO-YORK SPADINA SUBWAY EXTENSION

TUNNEL DRIVE 7/8

PROPOSED PROPERTY ACQUISITIONS - 1

Plot Date: 01-JUN-2009

Toronto-York Spadina Subway Extension

TORONTO TRANSIT COMMISSION
 TYSSE DEPARTMENT

Dwg. No. A0328-G0302 Sheet No. _____