


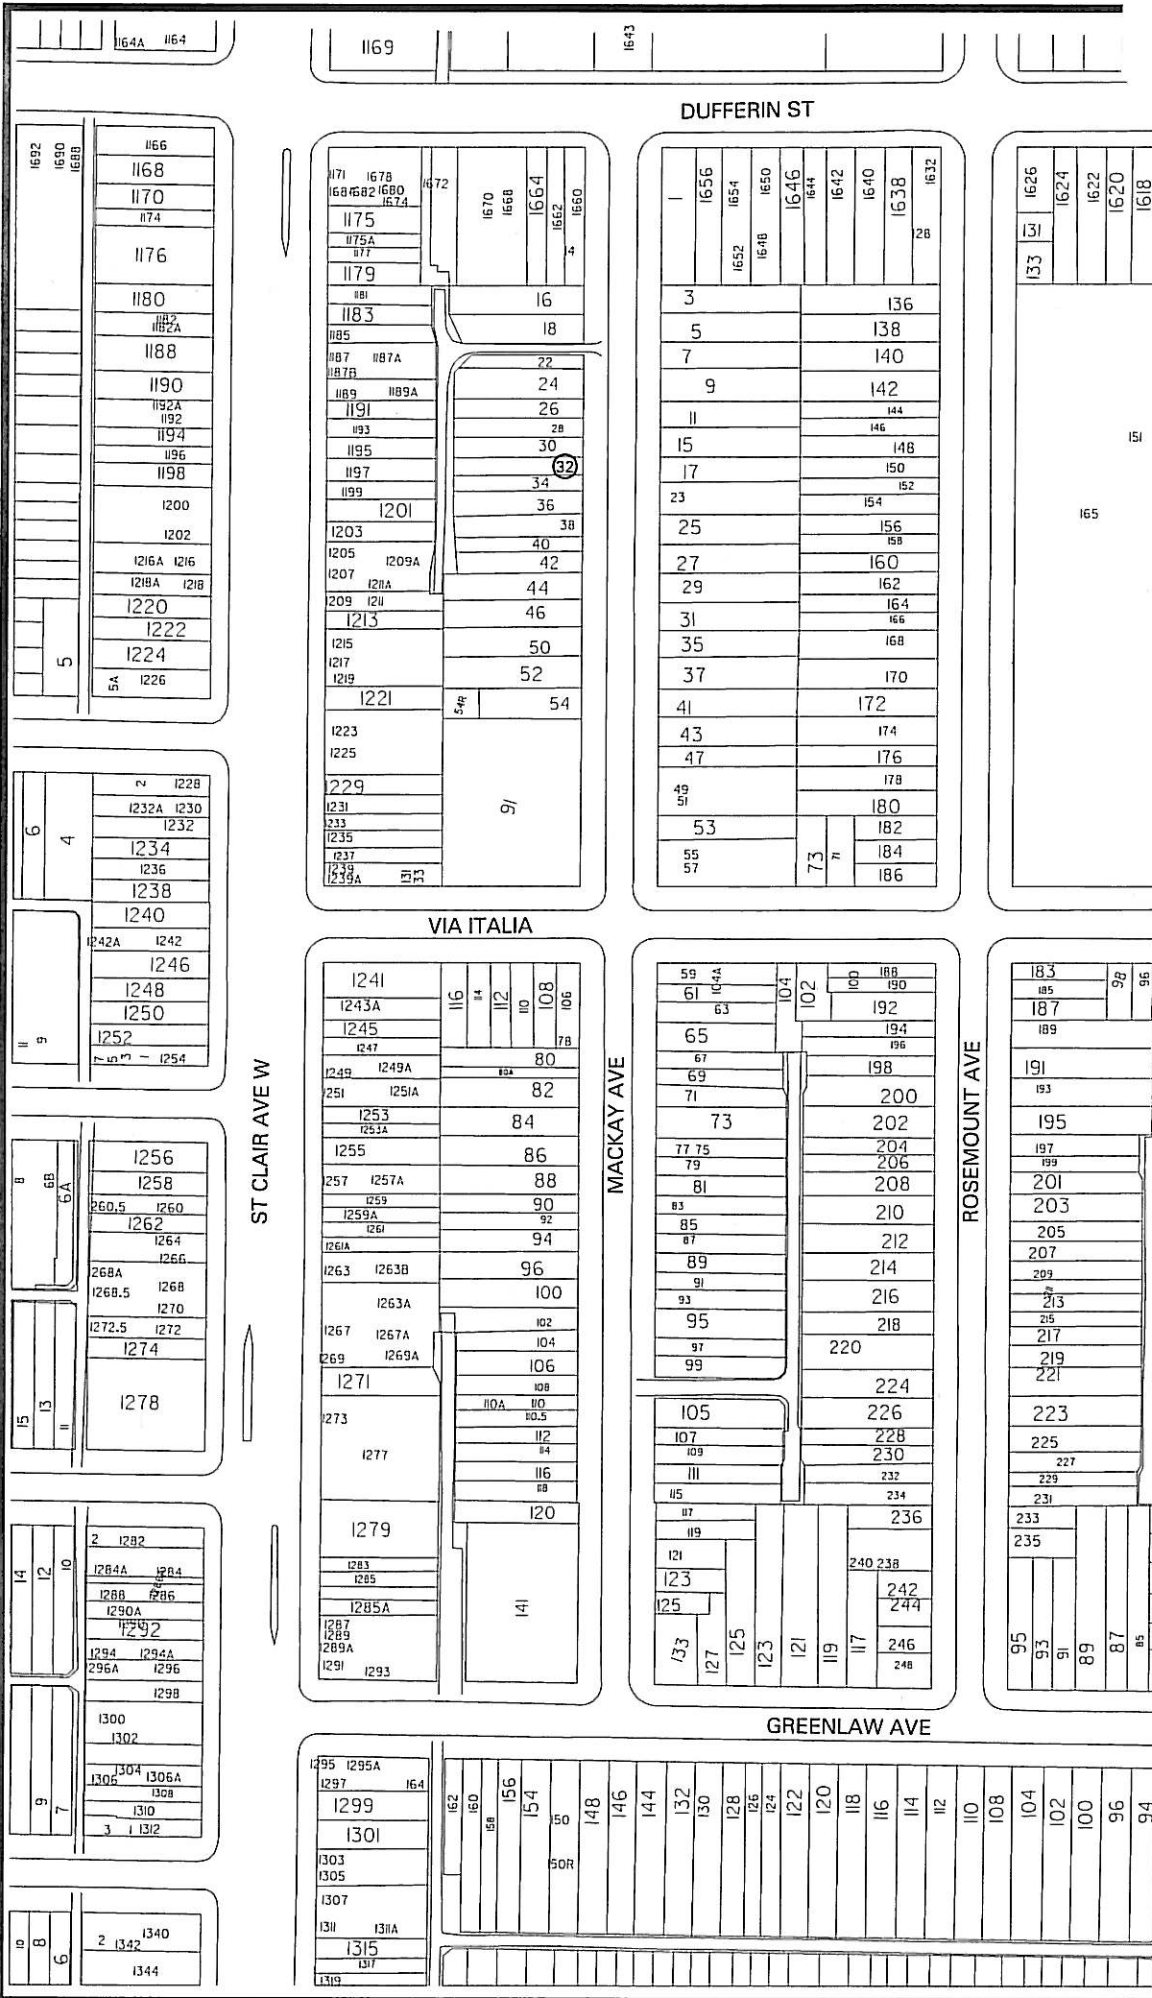

32 MACKAY AVENUE FRONT YARD PARKING






DISCREPANCIES TO THE DESIGNER BEFORE PROCEEDING WITH THE WORK
 DRAWINGS ARE NOT TO BE REPRODUCED WITHOUT WRITTEN CONSENT OF THE DESIGNER
 DRAWINGS ARE NOT TO BE SCALED

1	MAR. 21/08	PERMIT APPLICATION	M.J.M.
No.	DATE:	ISSUED:	BY

SITE PLAN
 of
PART of LOT 31
REGISTERED PLAN 1360
CITY OF TORONTO,
ONTARIO
 SCALE 1/4" = 1'-0"

SITE PLAN BASED ON INFORMATION TAKEN FROM:
 J. STEL
 ONTARIO LAND SURVEYOR
 R.R. No. 1, BOX N 9
 445 STEVENSON AVENUE,
 KILNBURG, ONTARIO L0J 1C0
 PROJECT No.: 93-1071

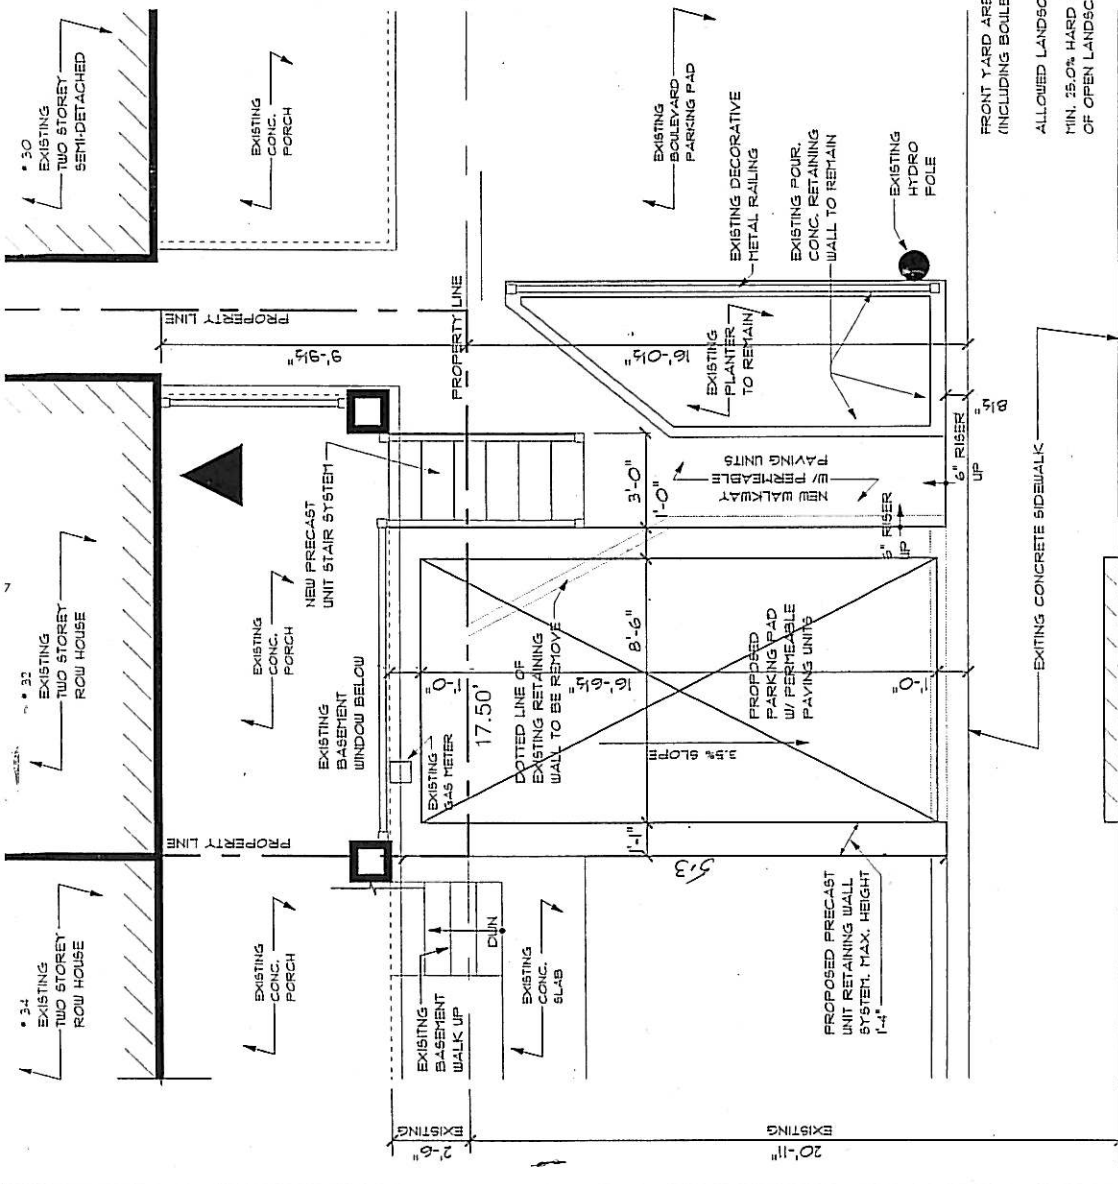

CLIENT	CALAMIA RESIDENCE
PROJECT	PROPOSED FRONT YARD PARKING @ 32 MACKAY AVENUE CITY OF TORONTO, ONTARIO
DRAWING TITLE	PARTIAL SITE PLAN
DATE:	MAR. 2008.
SCALE:	AS SHOWN
PAGE NO.	1 of 1

452.40 sq.ft.	42.03 sq.m.
226.20 sq.ft.	21.01 sq.m.
56.55 sq.ft.	5.25 sq.m.
318.00 sq.ft.	29.37 sq.m.
140.60 sq.ft.	13.06 sq.m.
46.00 sq.ft.	4.27 sq.m.
125.20 sq.ft.	11.63 sq.m.

MACKAY AVENUE