

- | SPEED BUMPS TO BE REMOVED
- SIGNS TO BE REMOVED



DWG. NO. EY08-286

F.A.


DECEMBER 2008

TRANSPORTATION SERVICES

ETOBICOKE YORK DISTRICT



REMOVAL OF SPEED BUMPS AND SIGN LAYOUT  
 IN LANE SYSTEM BOUNDED BY  
 ST. CLAIR AVENUE WEST, LANSDOWNE AVENUE  
 DAVENPORT ROAD AND CALEDONIA PARK ROAD


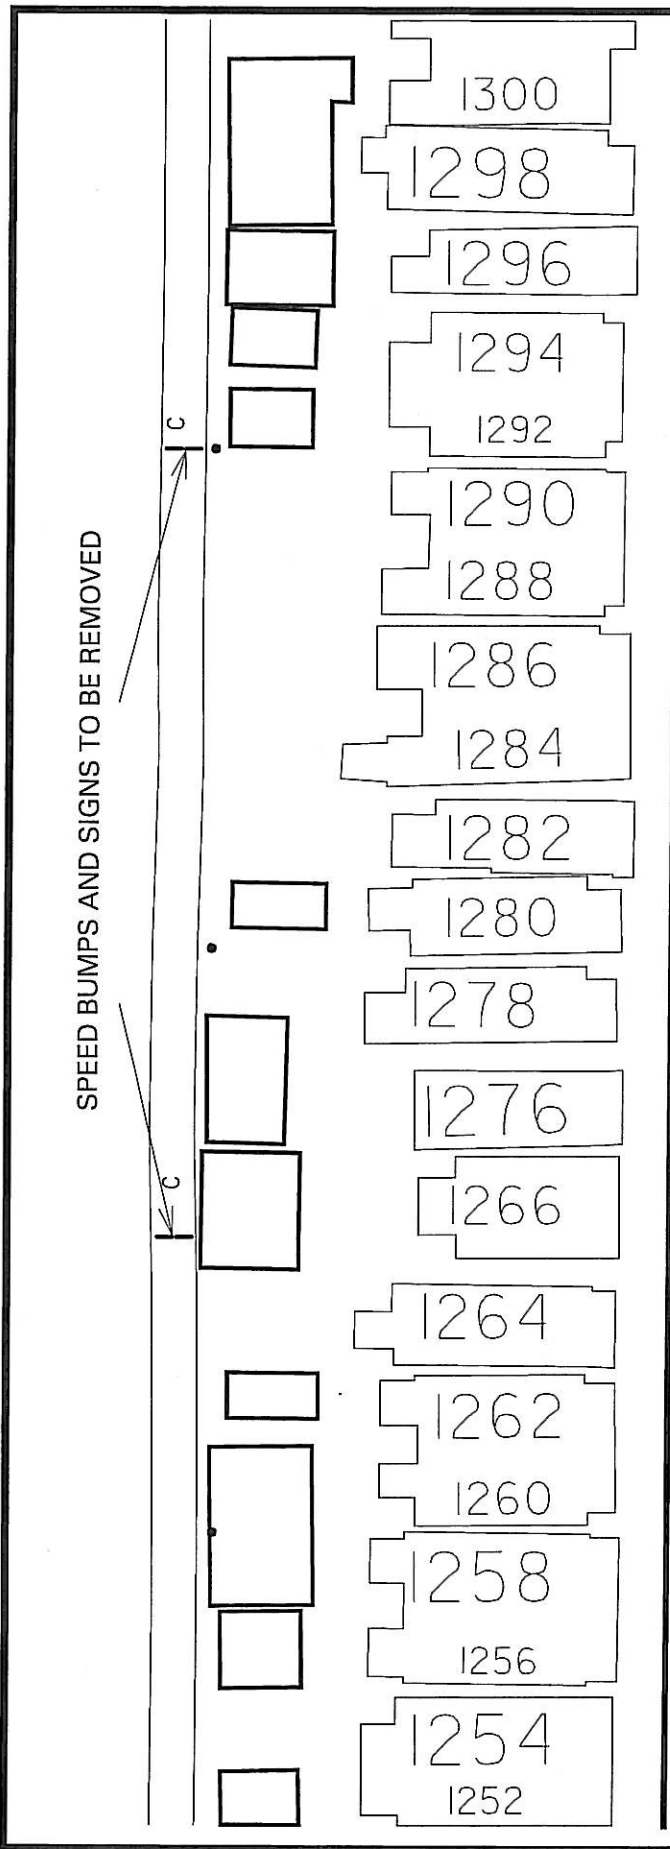


LANSDOWNE AVE

- | SPEED BUMPS TO BE REMOVED
- SIGNS TO BE REMOVED

REMOVAL OF SPEED BUMPS AND SIGN LAYOUT  
 IN LANE SYSTEM BOUNDED BY  
 ST. CLAIR AVENUE WEST, LANSDOWNE AVENUE  
 DAVENPORT ROAD AND CALEDONIA PARK ROAD



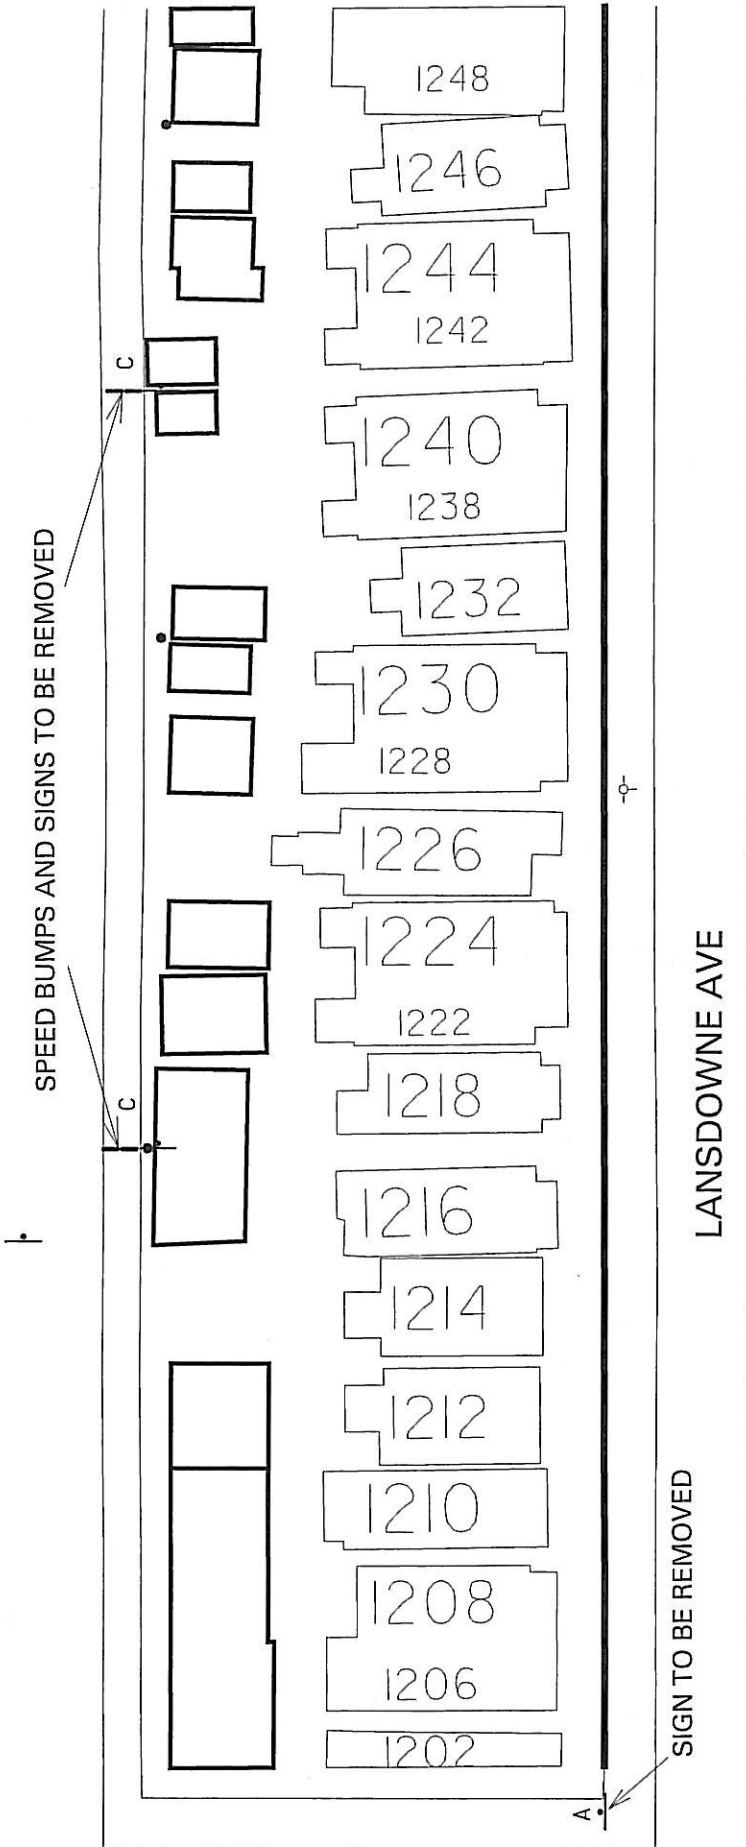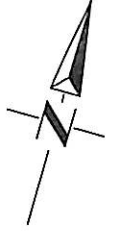

- ! SPEED BUMPS TO BE REMOVED
- SIGNS TO BE REMOVED

REMOVAL OF SPEED BUMPS AND SIGN LAYOUT  
 IN LANE SYSTEM BOUNDED BY  
 ST. CLAIR AVENUE WEST, LANSDOWNE AVENUE  
 DAVENPORT ROAD AND CALEDONIA PARK ROAD

