
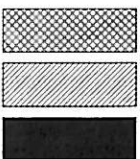


ATTACHMENT #1

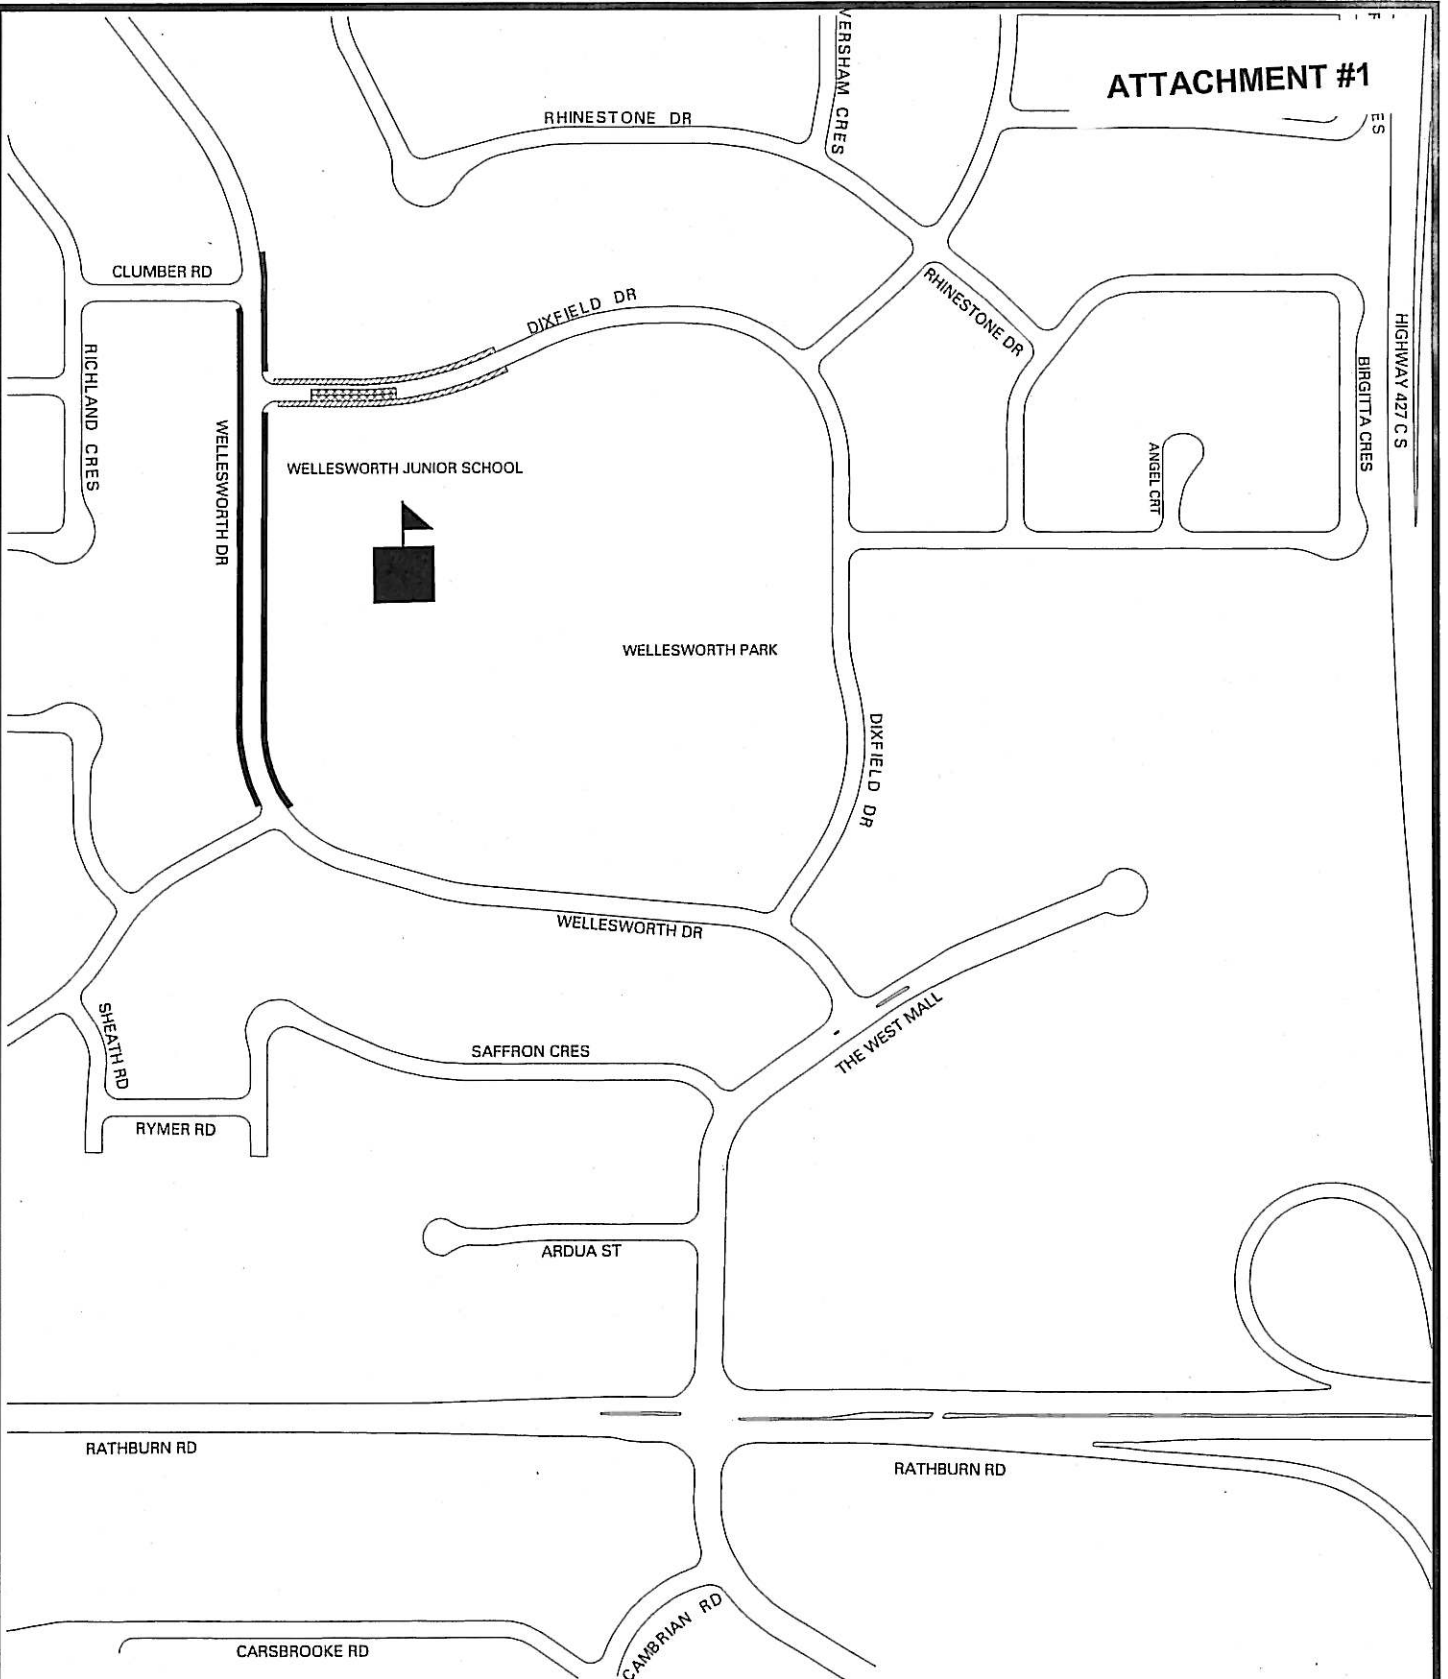

Existing School Bus Loading Zone

Existing No Parking, 8:00 a.m. to 5:00 p.m., Mon to Fri

Existing No Parking, 7:00 a.m. to 6:00 p.m., Mon to Fri



Dixifield Drive Parking Regulation Amendments


DWG. NO. EY09-60

F.A.

MARCH 2009

TRANSPORTATION SERVICES ETOBICOKE YORK DISTRICT



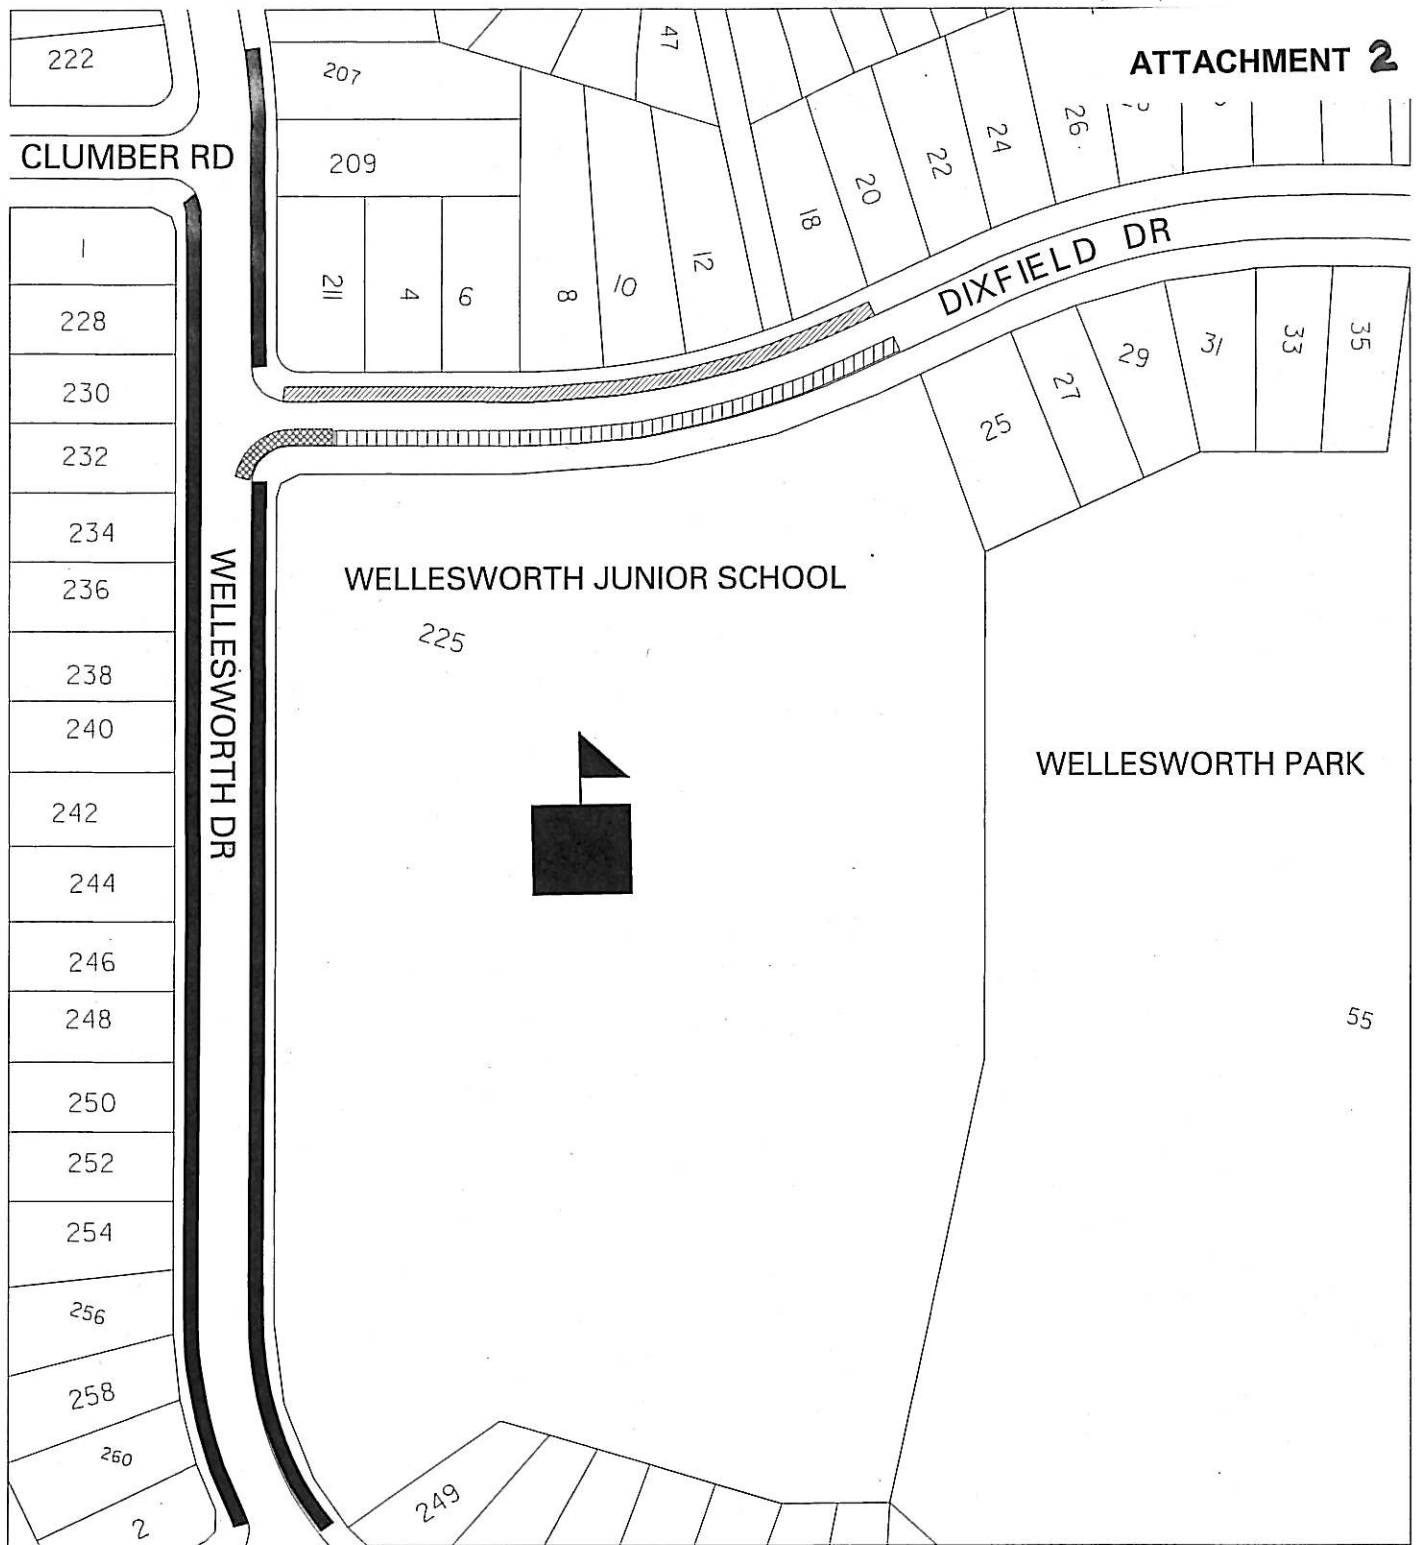

Proposed 10 Minute Parking, 8:00 a.m. to 5:00 p.m., Mon to Fri



Proposed No Parking Anytime Corner Restriction (to be installed)



Existing No Parking, 8:00 a.m. to 5:00 p.m., Mon to Fri (to remain)



Existing No Parking, 7:00 a.m. to 6:00 p.m., Mon to Fri (to remain)



Dixfield Drive Parking Regulation Amendments

