



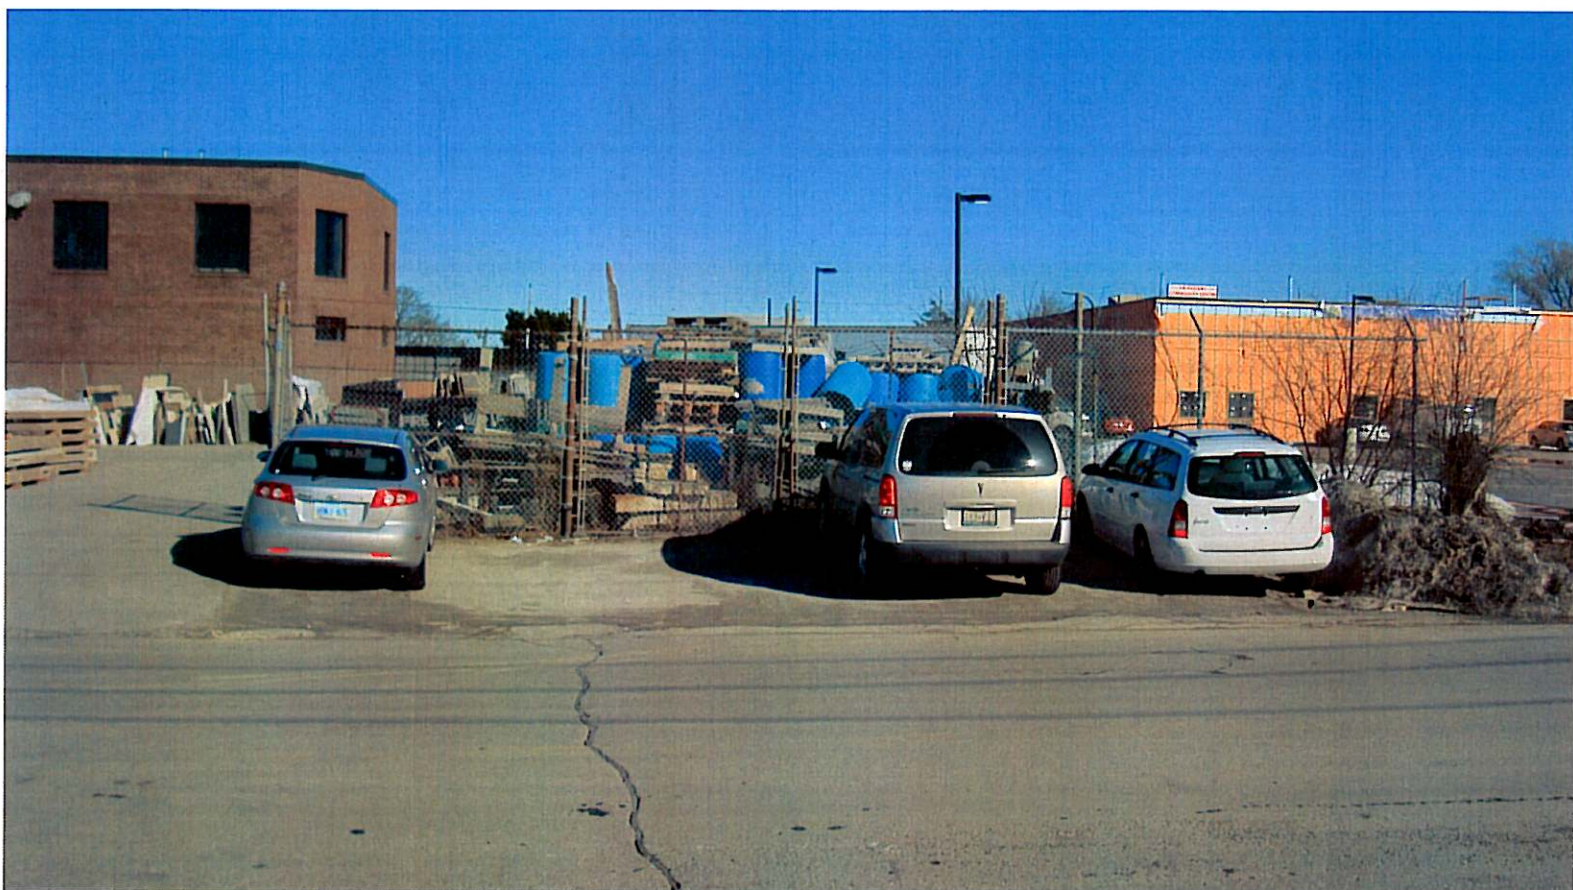



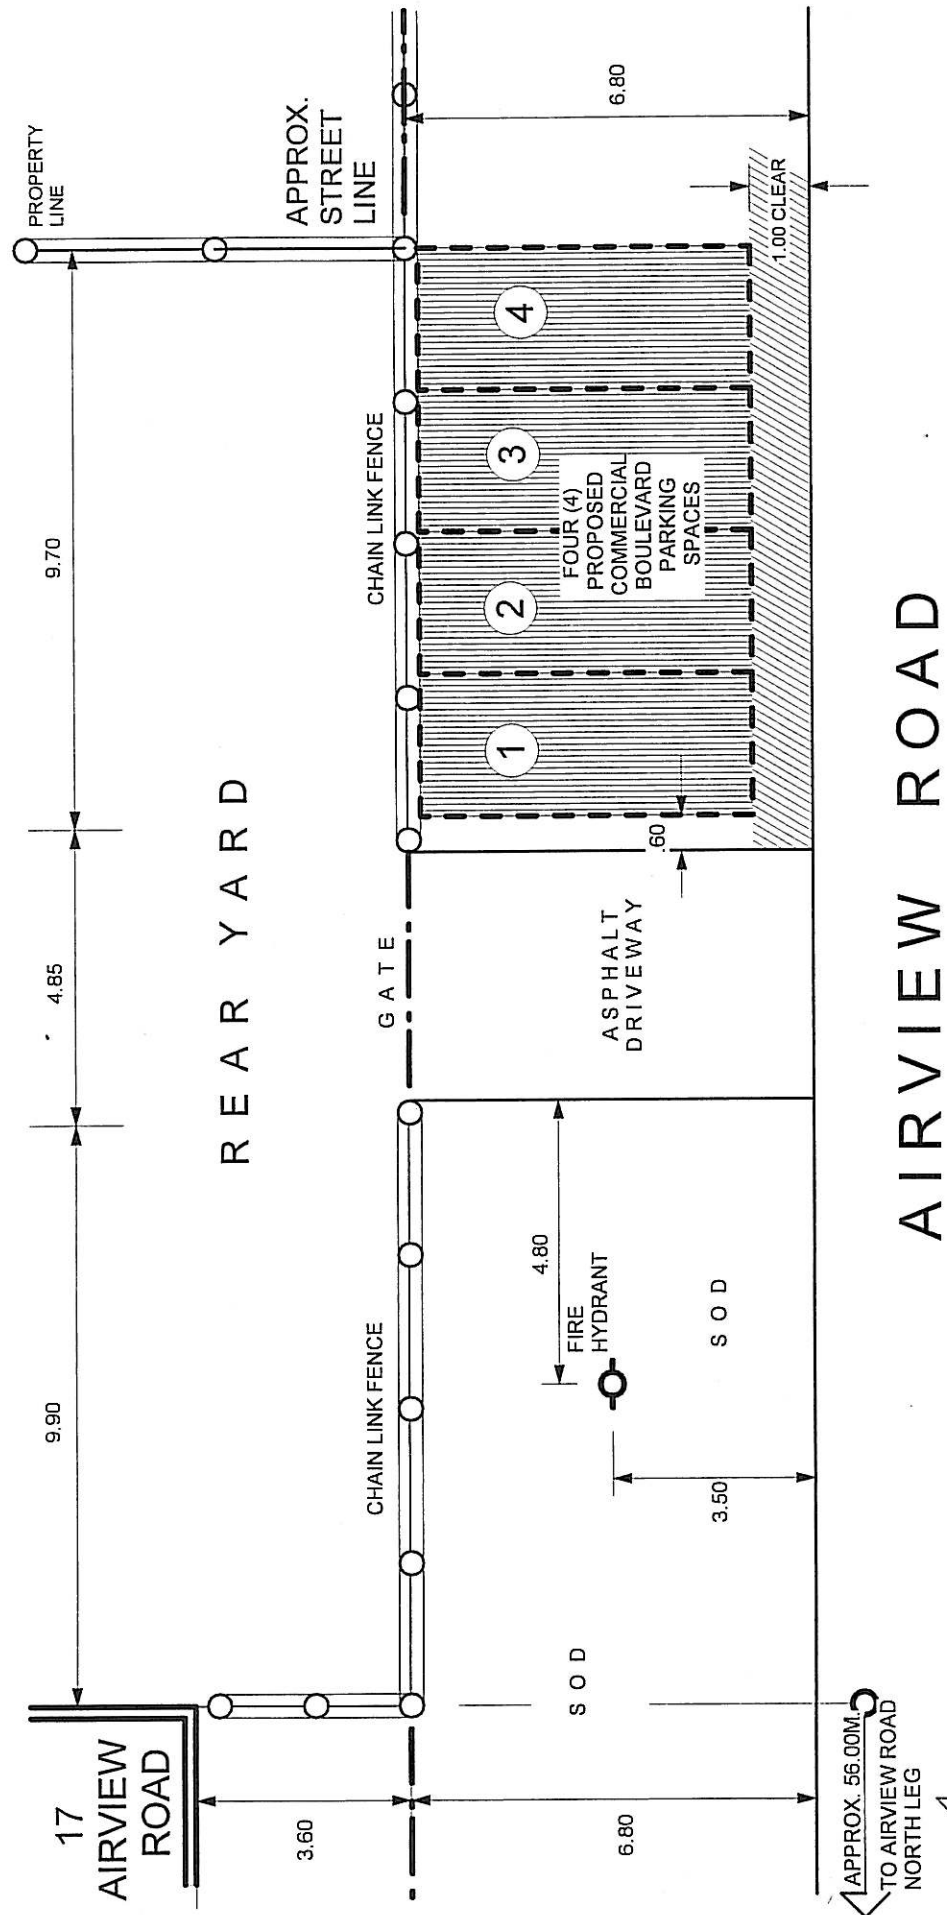

SCALE: 1:100 METERS  
DATE DRAWN :  
DATE REVISED:  
APPROVAL :

PROPOSED COMMERCIAL BOULEVARD PARKING (4 SPACES)  
FOR : CB MARBLE CRAFT LIMITED  
LOCATION: 17 AIRVIEW RD. TORONTO, ONTARIO

