




ATTACHMENT #1

EVANS AVENUE AT TREEVIEW DRIVE TRAFFIC CONTROL SIGNALS

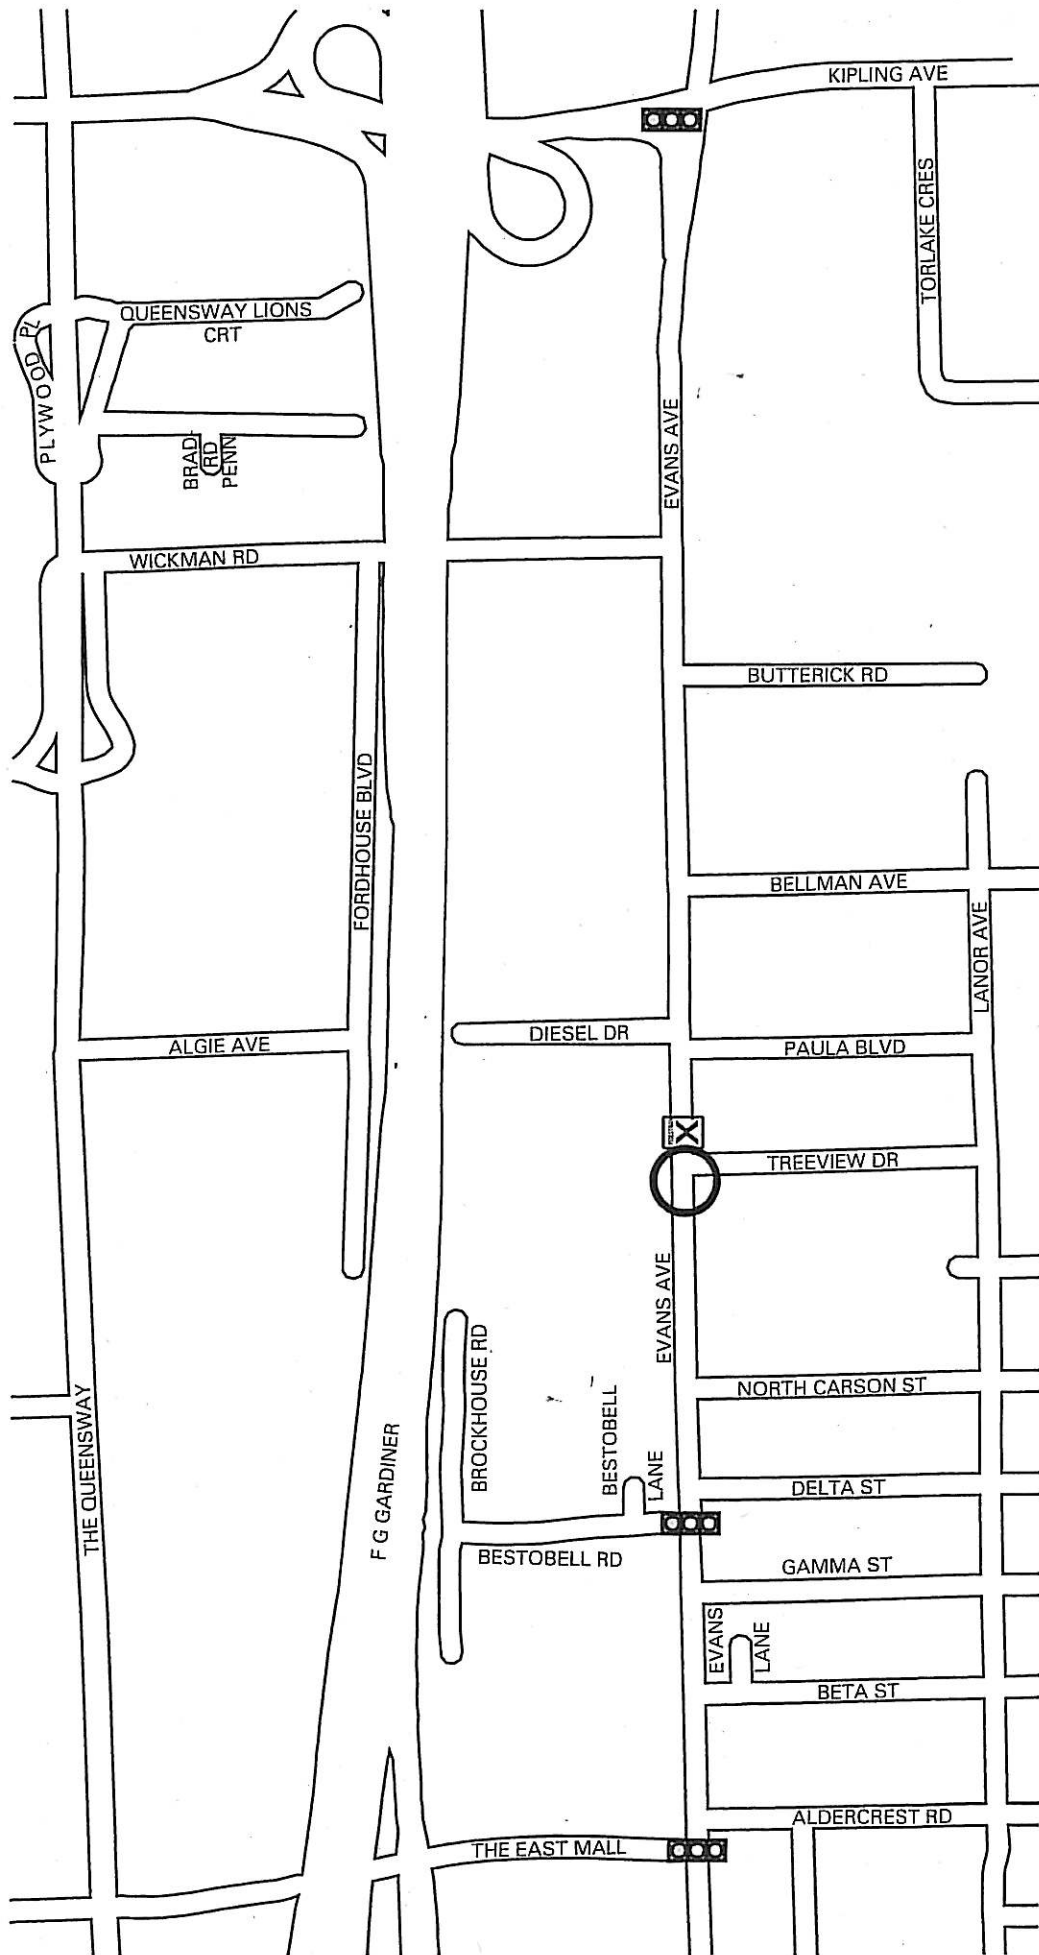

ETOBICOKE YORK DISTRICT

TRANSPORTATION SERVICES

AUGUST 2009

L.S.

DWG. NO. EY09-109