


CALEDONIA ROAD

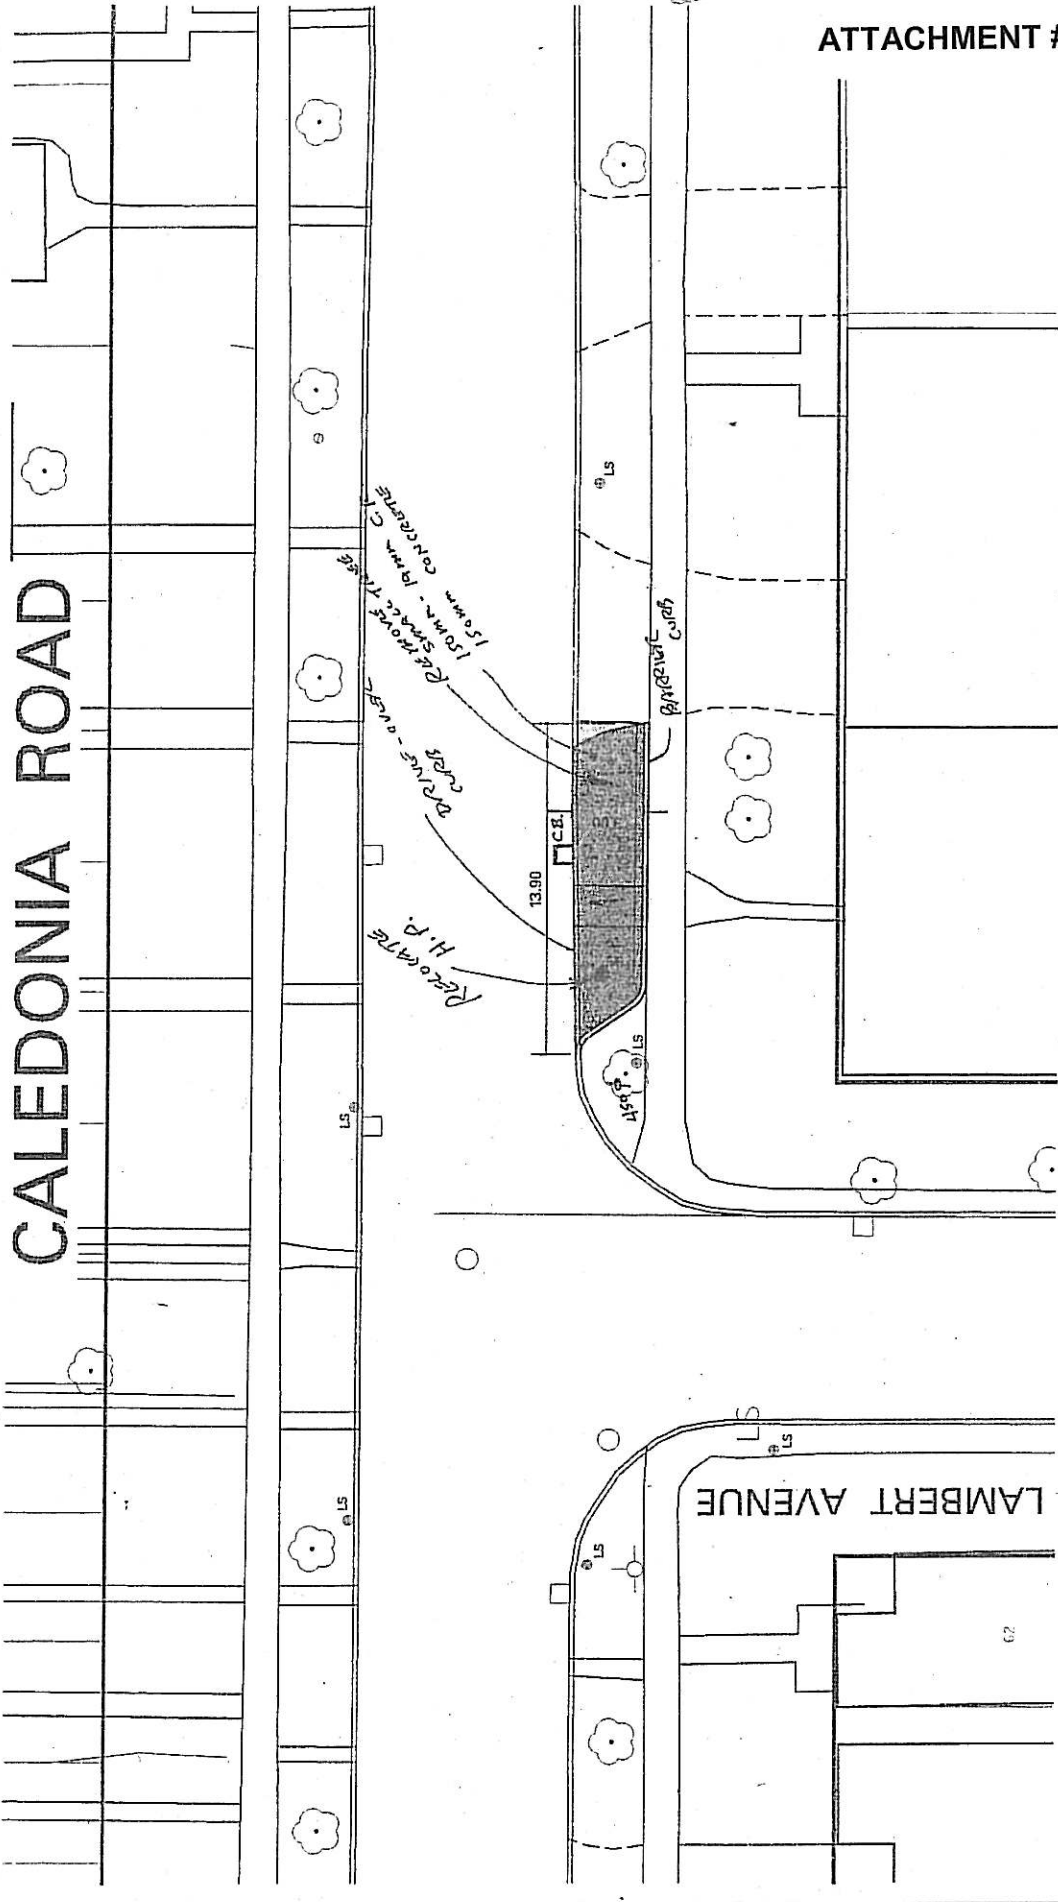


ATTACHMENT #1

INITIAL	SIGNED
CALEDONIA ROAD LAYBY AT LAMBERT AVENUE TYPE OF PLAN	

DESIGN	DRAWN	R.C.	CHECKED	CONTRACT No.
SCALE: HORIZONTAL 1:200	DRAWING NUMBER			
DATE: JUNE 8, 2009	DRAWING NUMBER			

Technical Services - District Engineering Services
SHEET No. 1 of 1

ATTACHMENT 2

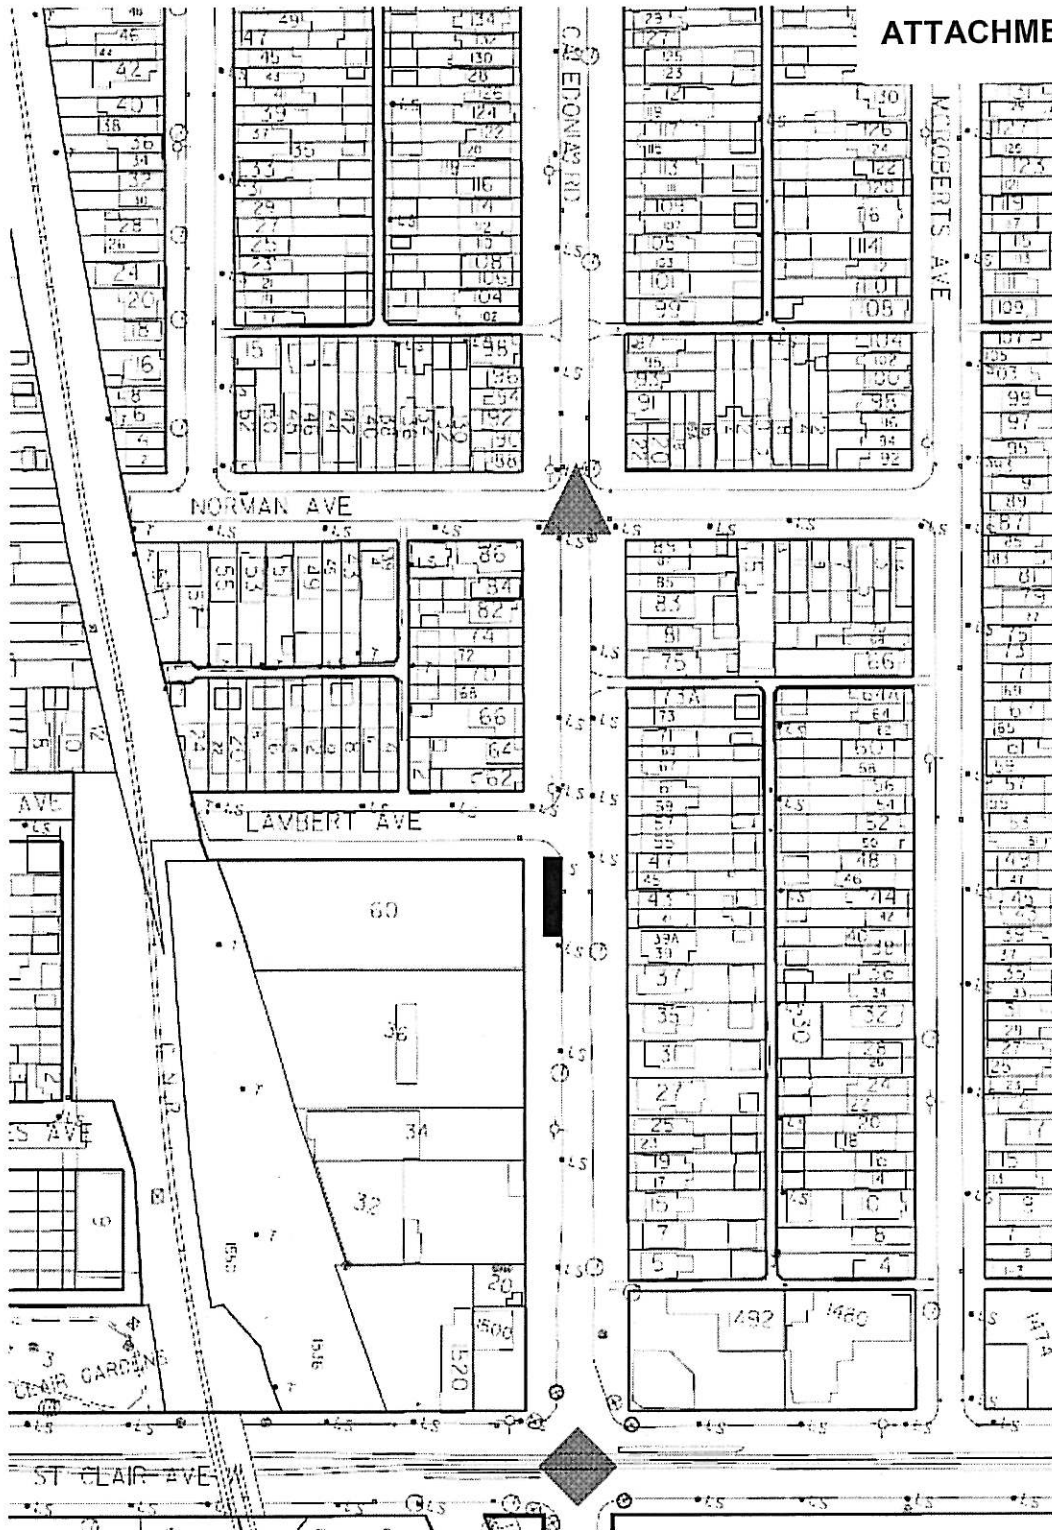

Caledonia Road – Proposed Lay-By Facility

- LEGEND**
- - Proposed Lay-By/ Loading Zone
 - ◆ - Existing Traffic Control Signal
 - ▲ - Existing P.X.O.

