


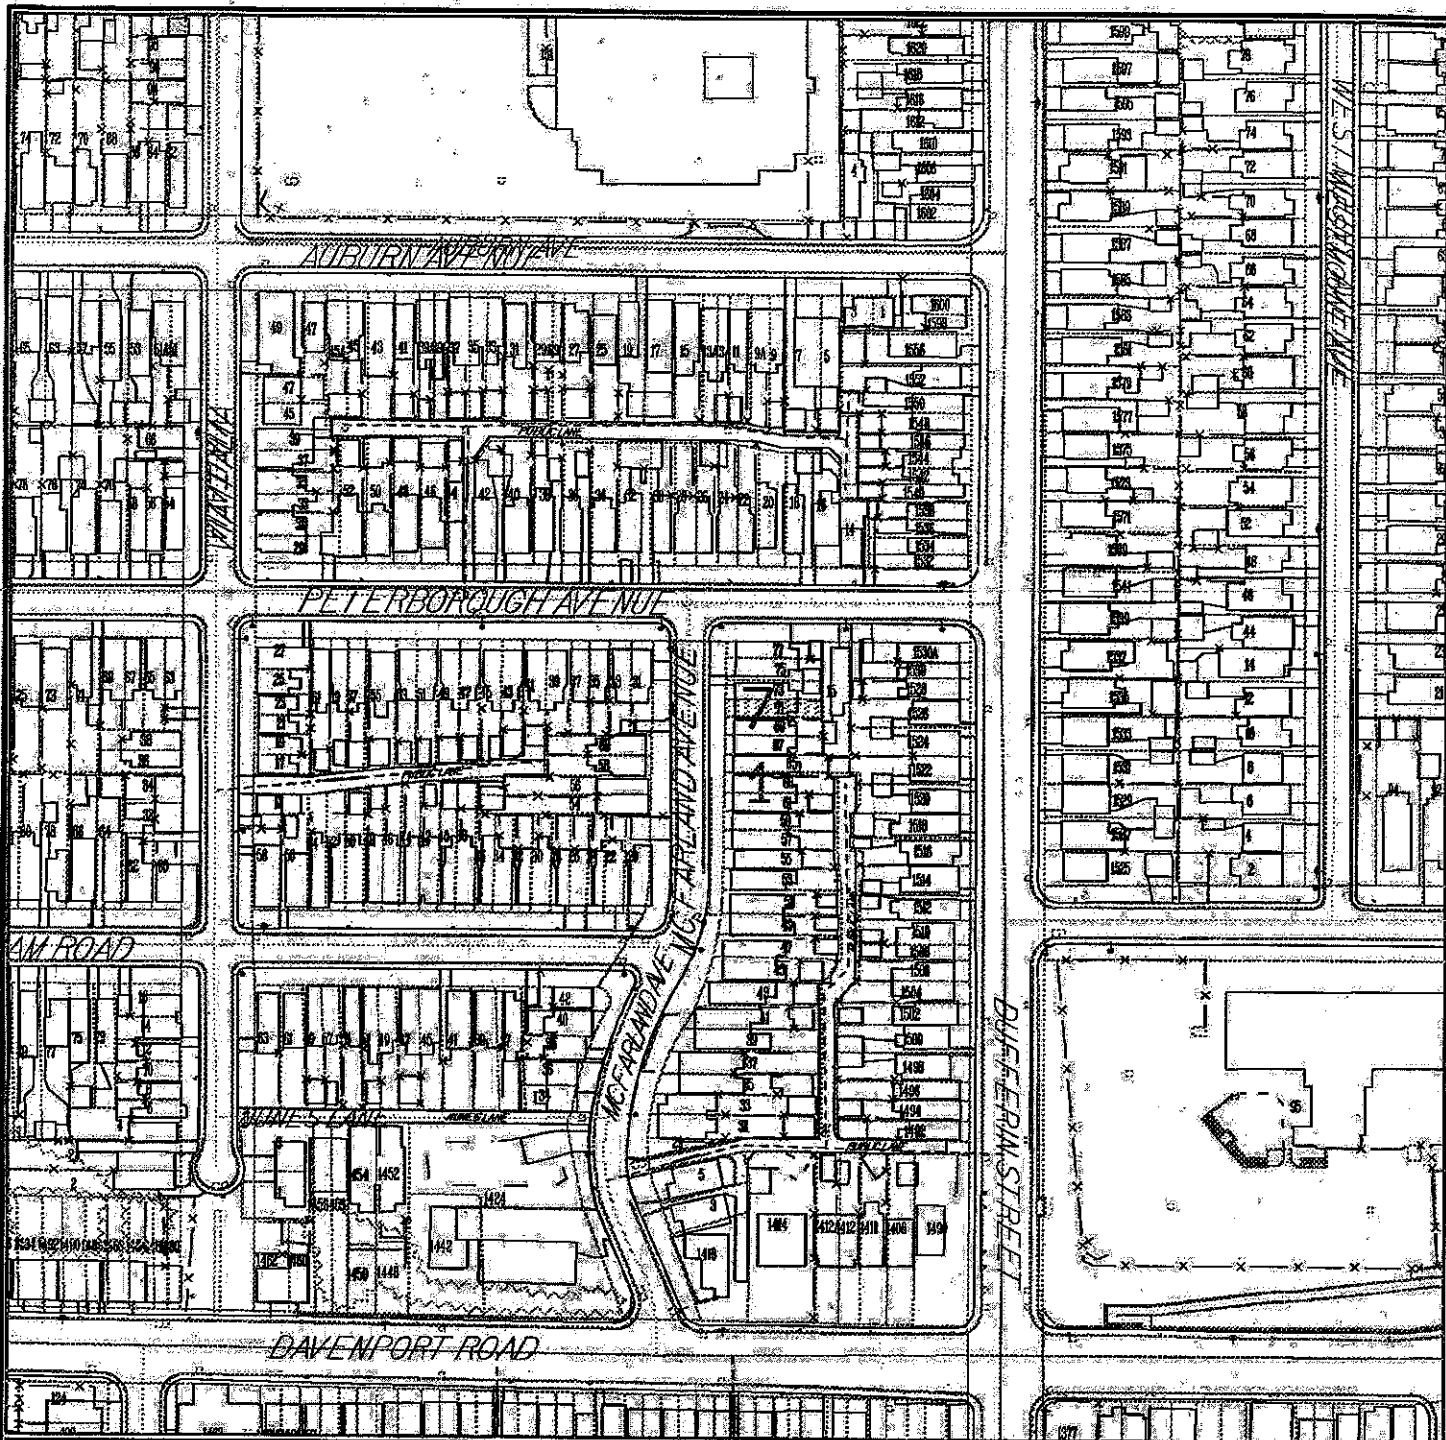


71 Mc Farland Avenue

Front Yard Parking




C A V E A T
 EVERY REASONABLE EFFORT HAS BEEN MADE TO ENSURE THAT THE INFORMATION APPEARING ON THIS MAP IS ACCURATE AND CURRENT. WE BELIEVE THE INFORMATION TO BE RELIABLE. HOWEVER, THE CITY OF TORONTO ASSUMES NO RESPONSIBILITY OR LIABILITY DUE TO ERRORS OR OMISSIONS. THE INFORMATION DEPICTED BY THIS DOCUMENT IS FOR REFERENCE PURPOSES ONLY AND NOT INTENDED TO REPLACE FIELD VERIFICATION AND STAKE-OUTS AS NORMALLY REQUIRED BY ACCEPTED CONSTRUCTION PRACTICES AND REGULATIONS.

KEY MAP

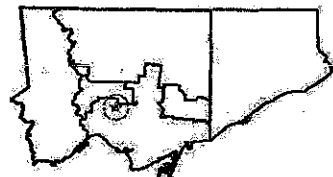



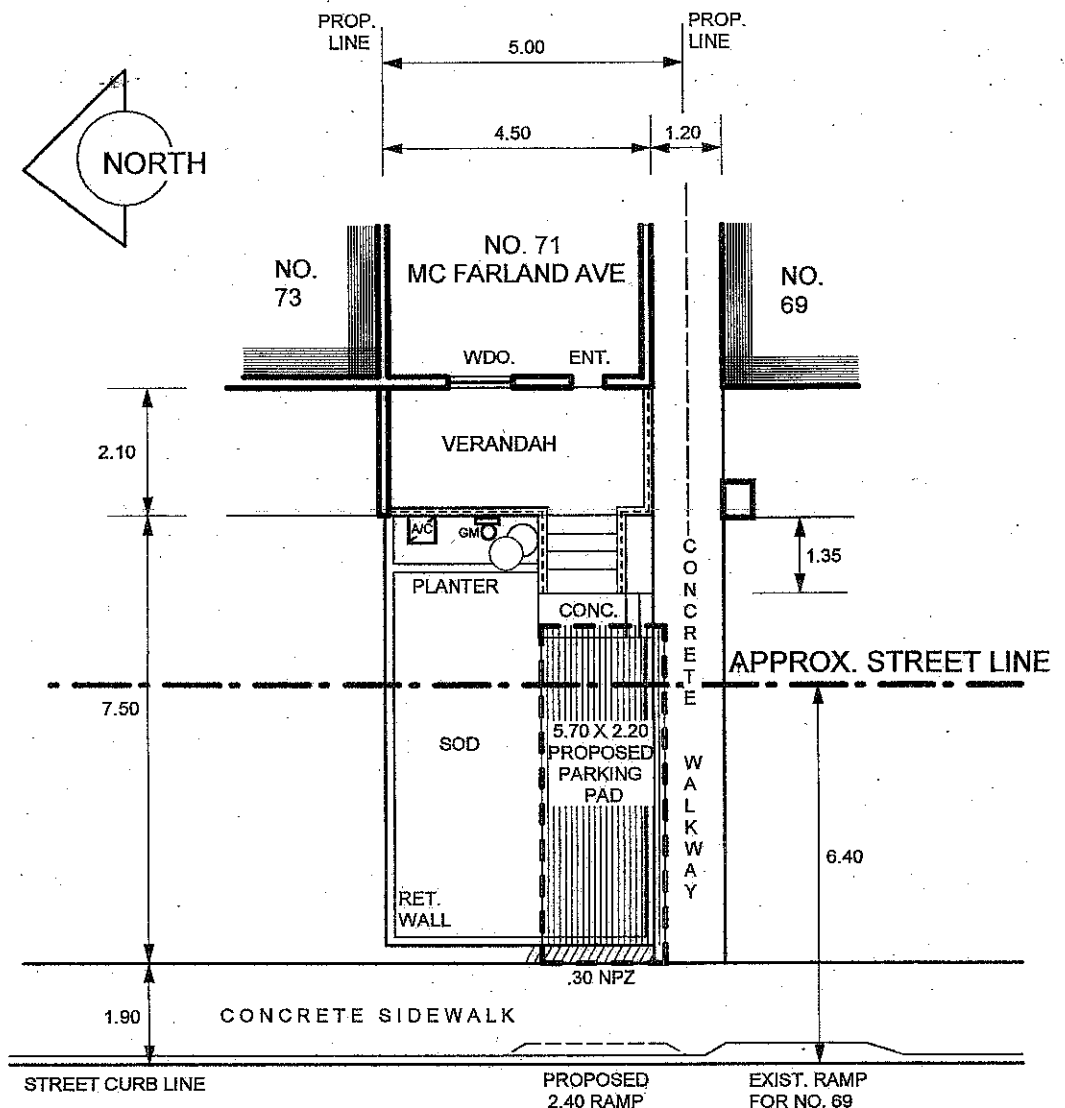

MC FARLAND AVENUE

FRONT YARD PARKING					
FOR: MS. LEANNA SPAZZIRRI					
LOCATION: NO. 71 MC FARLAND AVE. W., TORONTO					
ABOVE STREET LINE			BELOW STREET LINE		
TOT. AREA	14.50 SM	100%	100%	TOT. AREA	22.55 SM
PAVED AREA	7.00 SM	48.5%	49.9%	PAVED AREA	11.25 SM
TOT. LOS AREA	7.50 SM	51.5%	50.1%	TOT. LOS AREA	11.30 SM
DATE DRAWN : DEC. 11, 2008			NOTE:		
REVISED DATE : *****					
SCALE : 1 : 100 METERS					