
APPENDIX "B" ALLOCATION DRAWING

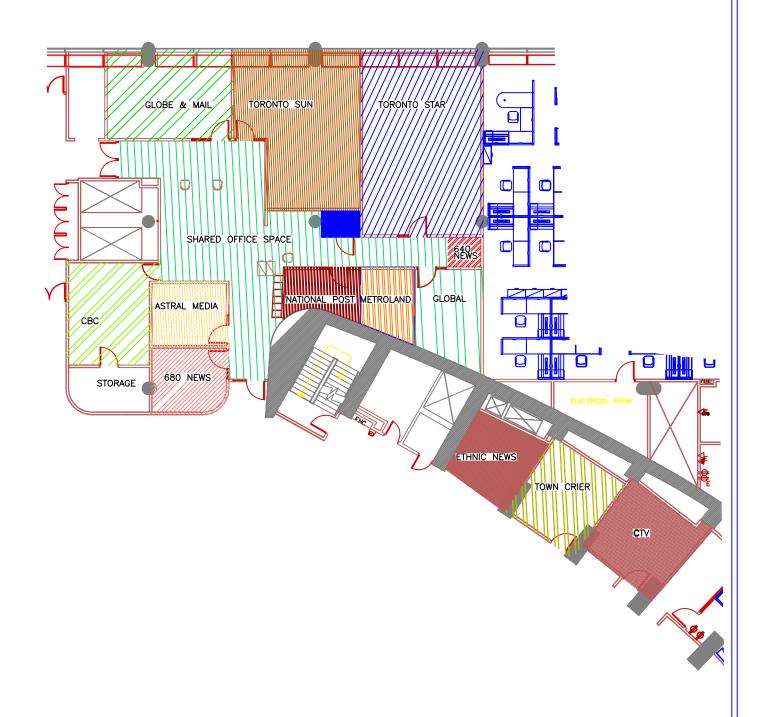



PROJECT:	
Drawing Title:	AREA CALCULATIONS PRESS GALLERY TORONTO CITY HALL

Project / Work Order No.:	Drawing No.:
Drawn By:	PG1
Scale: NTS	