


CADD FILE NAME: P:\TDC\SSM\G0105_0101\TMM.dwg & A85-80-00106.dgn

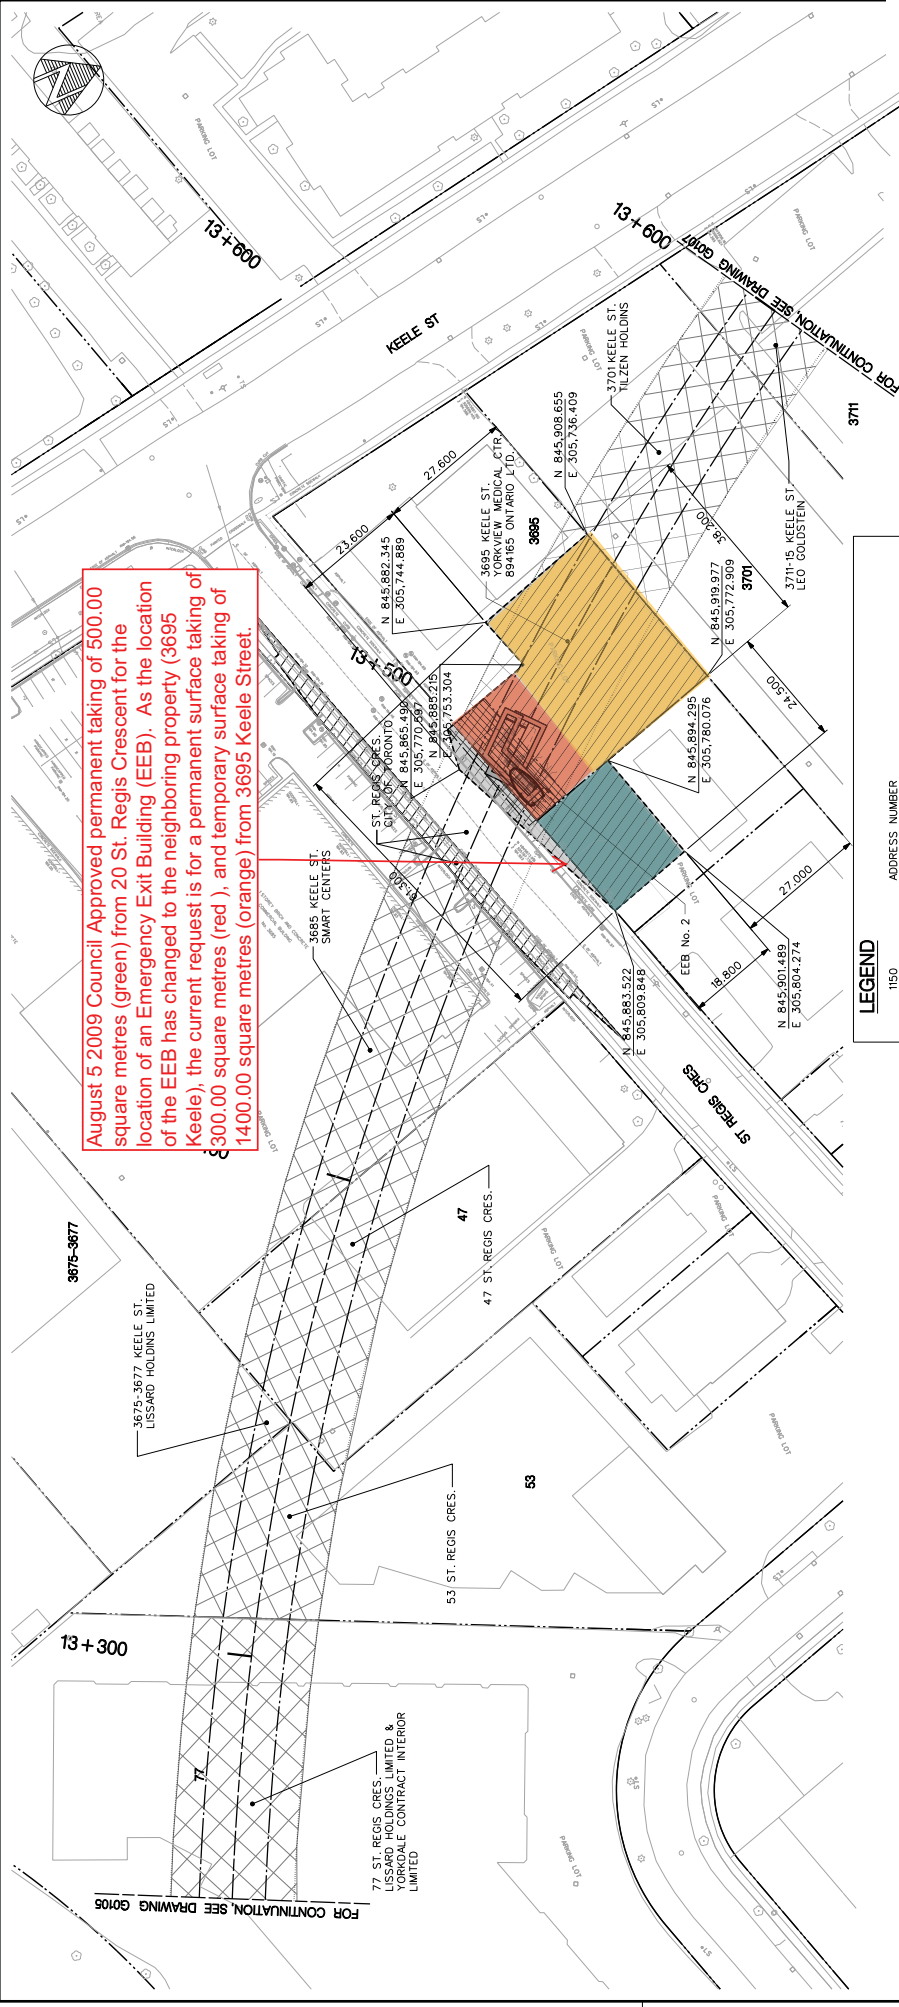

August 5 2009 Council Approved permanent taking of 500.00 square metres (green) from 20 St. Regis Crescent for the location of an Emergency Exit Building (EEB). As the location of the EEB has changed to the neighboring property (3695 Keele), the current request is for a permanent surface taking of 300.00 square metres (red), and temporary surface taking of 1400.00 square metres (orange) from 3695 Keele Street.


NOTES:

1. READ THIS DRAWING IN CONJUNCTION WITH DWG # A85-80-00106A.

HORIZONTAL ALIGNMENT & VERTICAL PROFILE AS PER DWG NO. A85-80-00106A VER. 2, RECEIVED FROM TYSSE JUNE 12, 2009

LEGEND

- 1150 ADDRESS NUMBER
- PROPERTY LINE
- TUNNEL ALIGNMENT
- TUNNEL RIGHT-OF-WAY
- [Cross-hatched] PERMANENT SUB SURFACE REQUIRED (PRIVATE PROPERTY)
- [Dotted] PERMANENT SUB SURFACE REQUIRED (PUBLIC PROPERTY)
- [Solid Grey] CONSTRUCTION SITE AREA
- [Diagonal Lines] PERMANENT PROPERTY ACQUISITION REQUIRED
- [Horizontal Lines] TEMPORARY PROPERTY REQUIRED

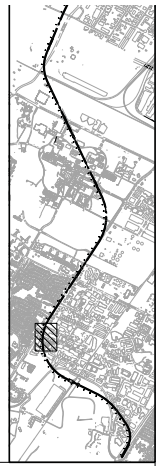

Per Date: 10/20/09
 Toronto Subway
 TORONTO TRANSIT
 TYSSE DEPT
 Draw No: A85-80-G01

TORONTO-YORK SPADINA SUBWAY EXTENSION
 DOWNSVIEW STATION TO VCC STATION
 PROPERTY REQUIREMENT
 PLAN
 STA 13+250 TO STA 13+600

DRAWN BY: K. DANIELS
 2009/03/19
 CHECKED BY: [Blank]
 DATE: [Blank]



ISSUED FOR INFORMATION ONLY
 NOT FOR CONSTRUCTION

REVISIONS	REVISIONS
2009-04-13 DRAFT 50% SUBMISSION	2008-08-24 FOR INFORMATION ONLY
2009-02-25 50% SUBMISSION	2008-08-14 PROGRESS PRINT
2009-08-27 REVISION TO 50% SUBMISSION	2008-08-15 EEB& PROPERTY REQUIREMENT UPDATED