



GLENVALE BOULEVARD

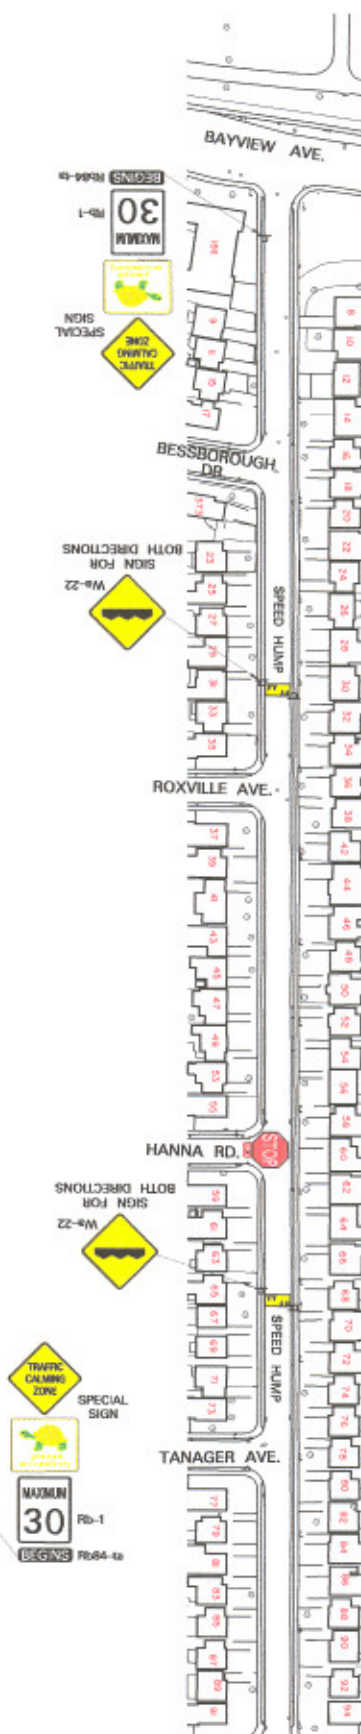

FOR CONTINUATION SEE
BOTTOM LEFT



SINUSOIDAL PROFILES N.T.S.

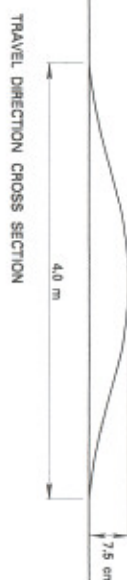

TRAVEL DIRECTION CROSS SECTION



CURB TO CURB CROSS SECTION

WHITE PAVEMENT MARKING

FOR LOCATION OF TRAFFIC CALMED
NEIGHBOURHOOD SIGNAGE SEE PLAN

VIEW OF SPEED HUMP SIGNS &
PAVEMENT MARKINGS
N.T.S.

REDUCTION OF DRAWING NY-1798

LOCATION
GLENVALE BOULEVARD FROM
BAYVIEW AVENUE TO LAIRD AVENUE

SPEED HUMPS LOCATION PLAN