


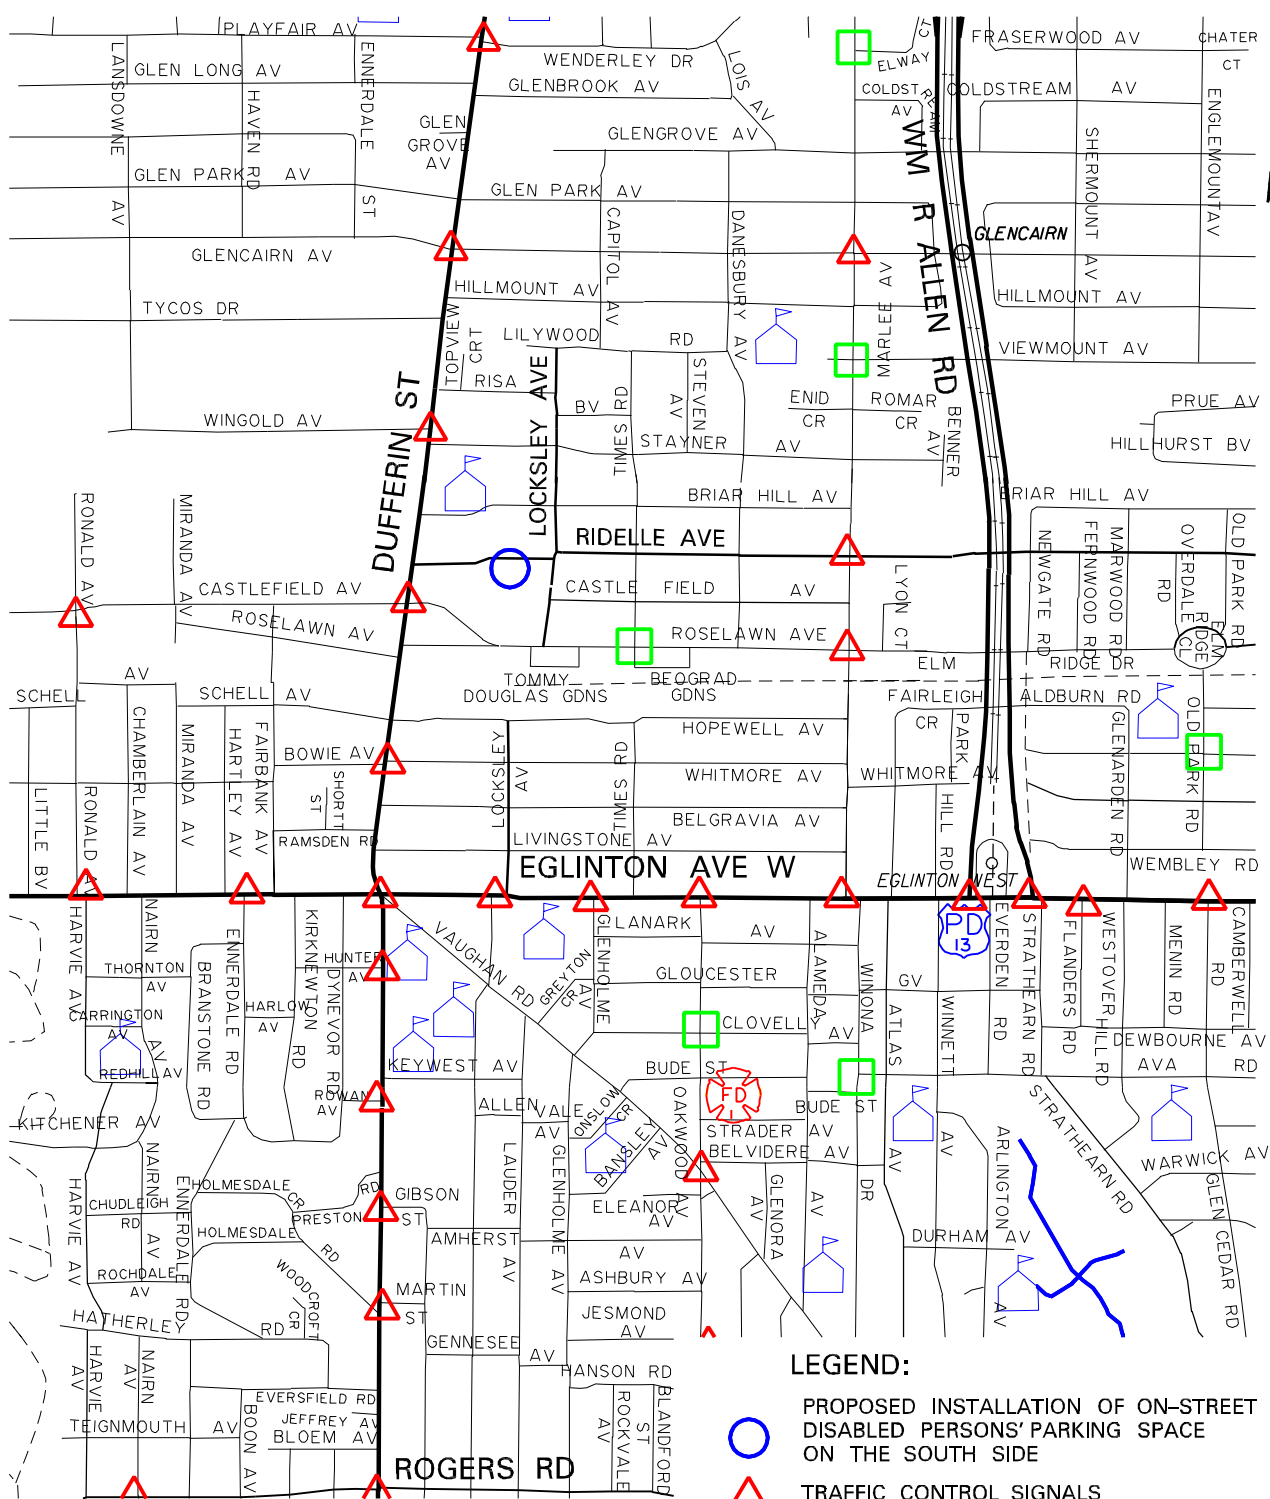

LEGEND:

-  PROPOSED INSTALLATION OF ON-STREET DISABLED PERSONS' PARKING SPACE ON THE SOUTH SIDE
-  TRAFFIC CONTROL SIGNALS
-  PEDESTRIAN CROSSOVER