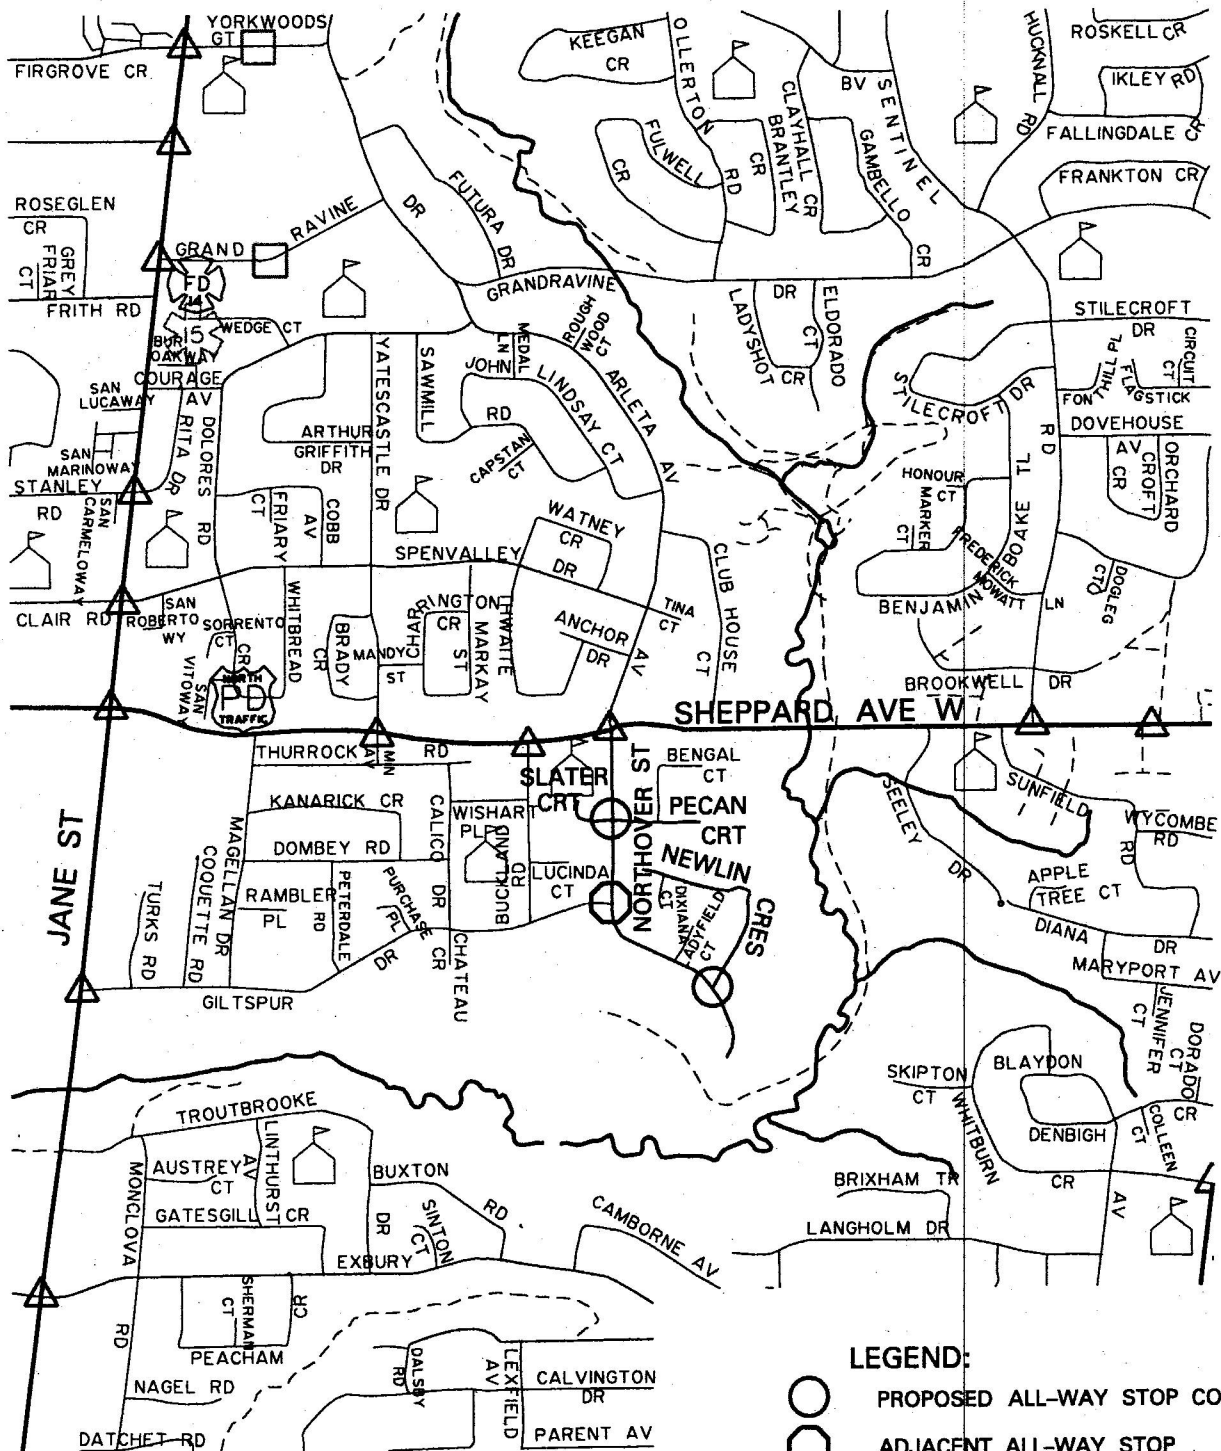


**LEGEND:**

- PROPOSED ALL-WAY STOP CONTROL
- ◉ ADJACENT ALL-WAY STOP
- △ TRAFFIC CONTROL SIGNALS
- PEDESTRIAN CROSSOVER