


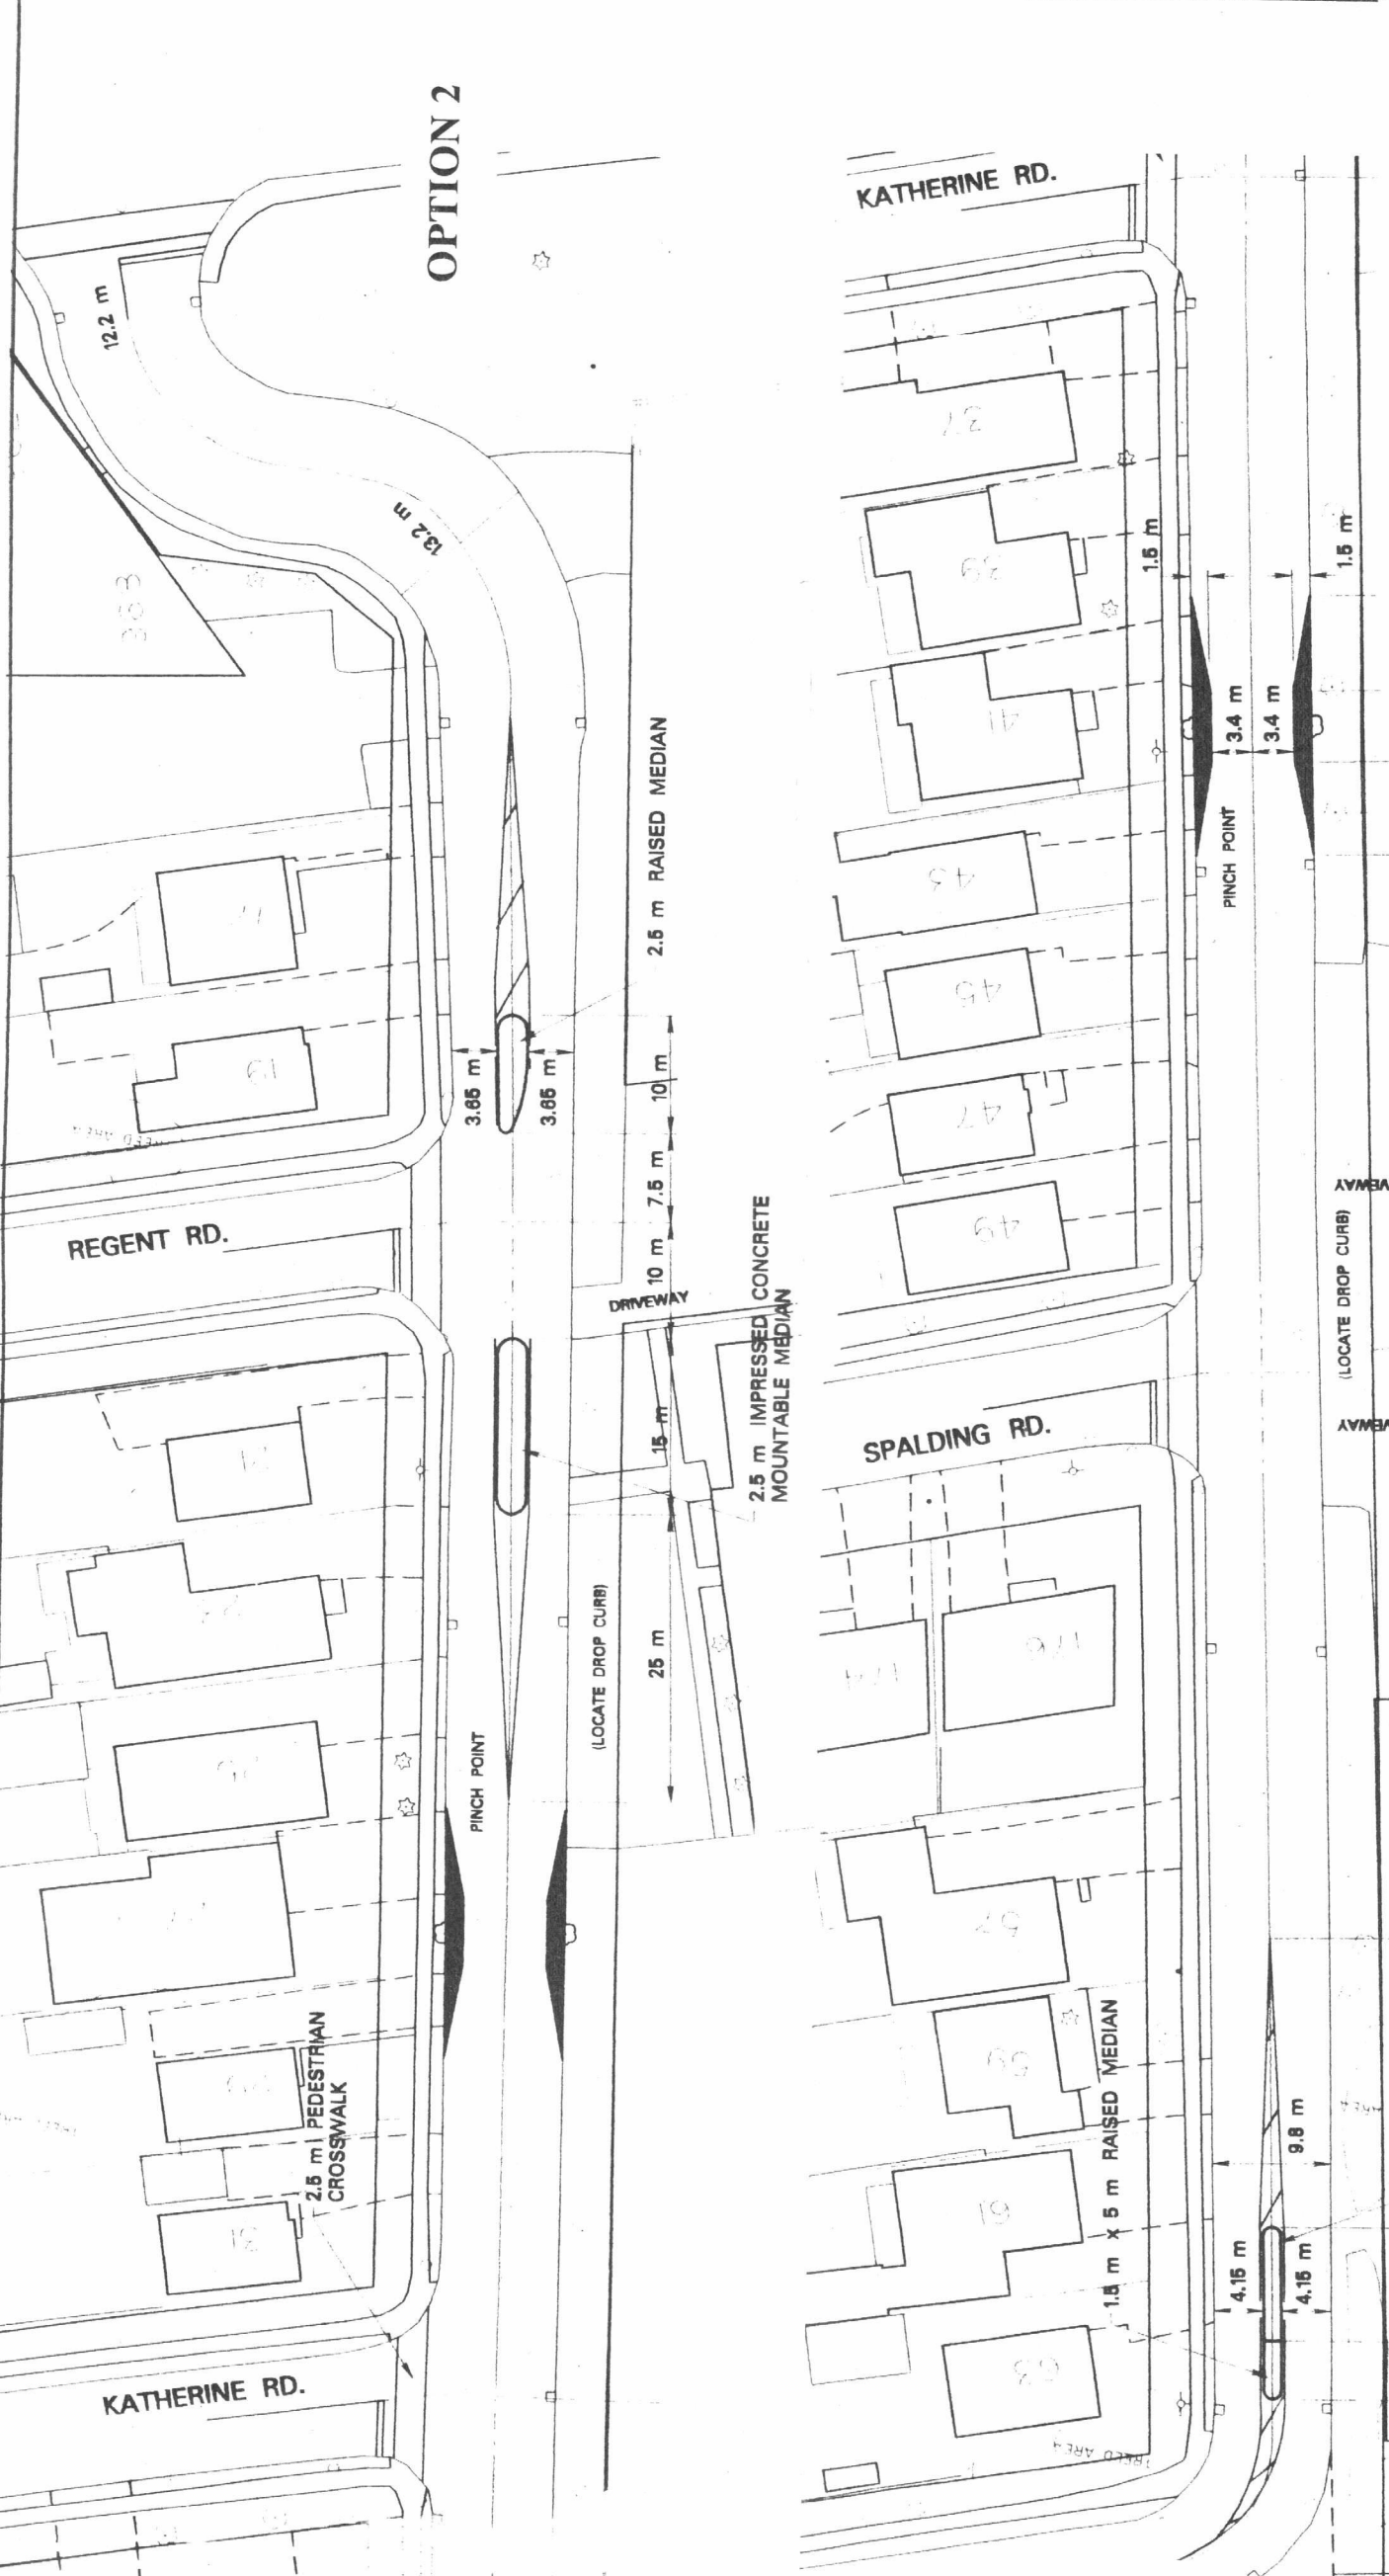

OPTION 2

Toronto Transportation Services
 Traffic Operations - North York District

DESIGN	N. N.	DRAWN	N. N.
SCALE	1:500	DATE	09 03 02
DRAWING NUMBER		NY-1795_OPTIONS	

1.5 m IMPRESSED CONCRETE MOUNTABLE MEDIAN

1.5 m x 5 m RAISED MEDIAN

2.5 m IMPRESSED CONCRETE MOUNTABLE MEDIAN

2.5 m RAISED MEDIAN

REGENT RD.

KATHERINE RD.

SPALDING RD.

KATHERINE RD.