
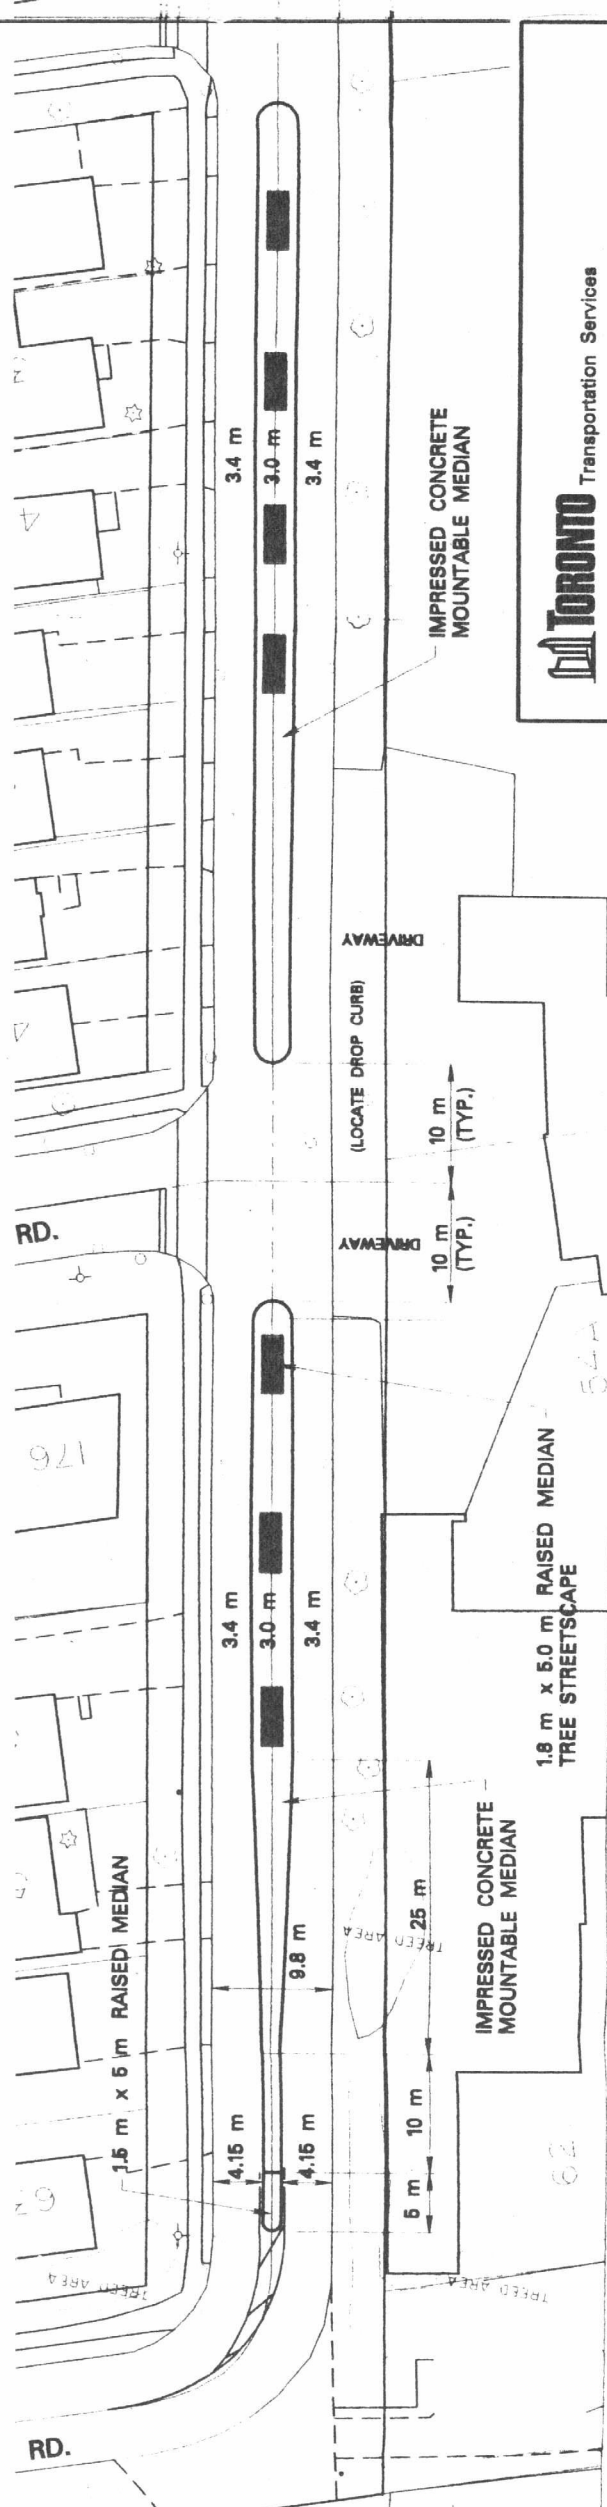


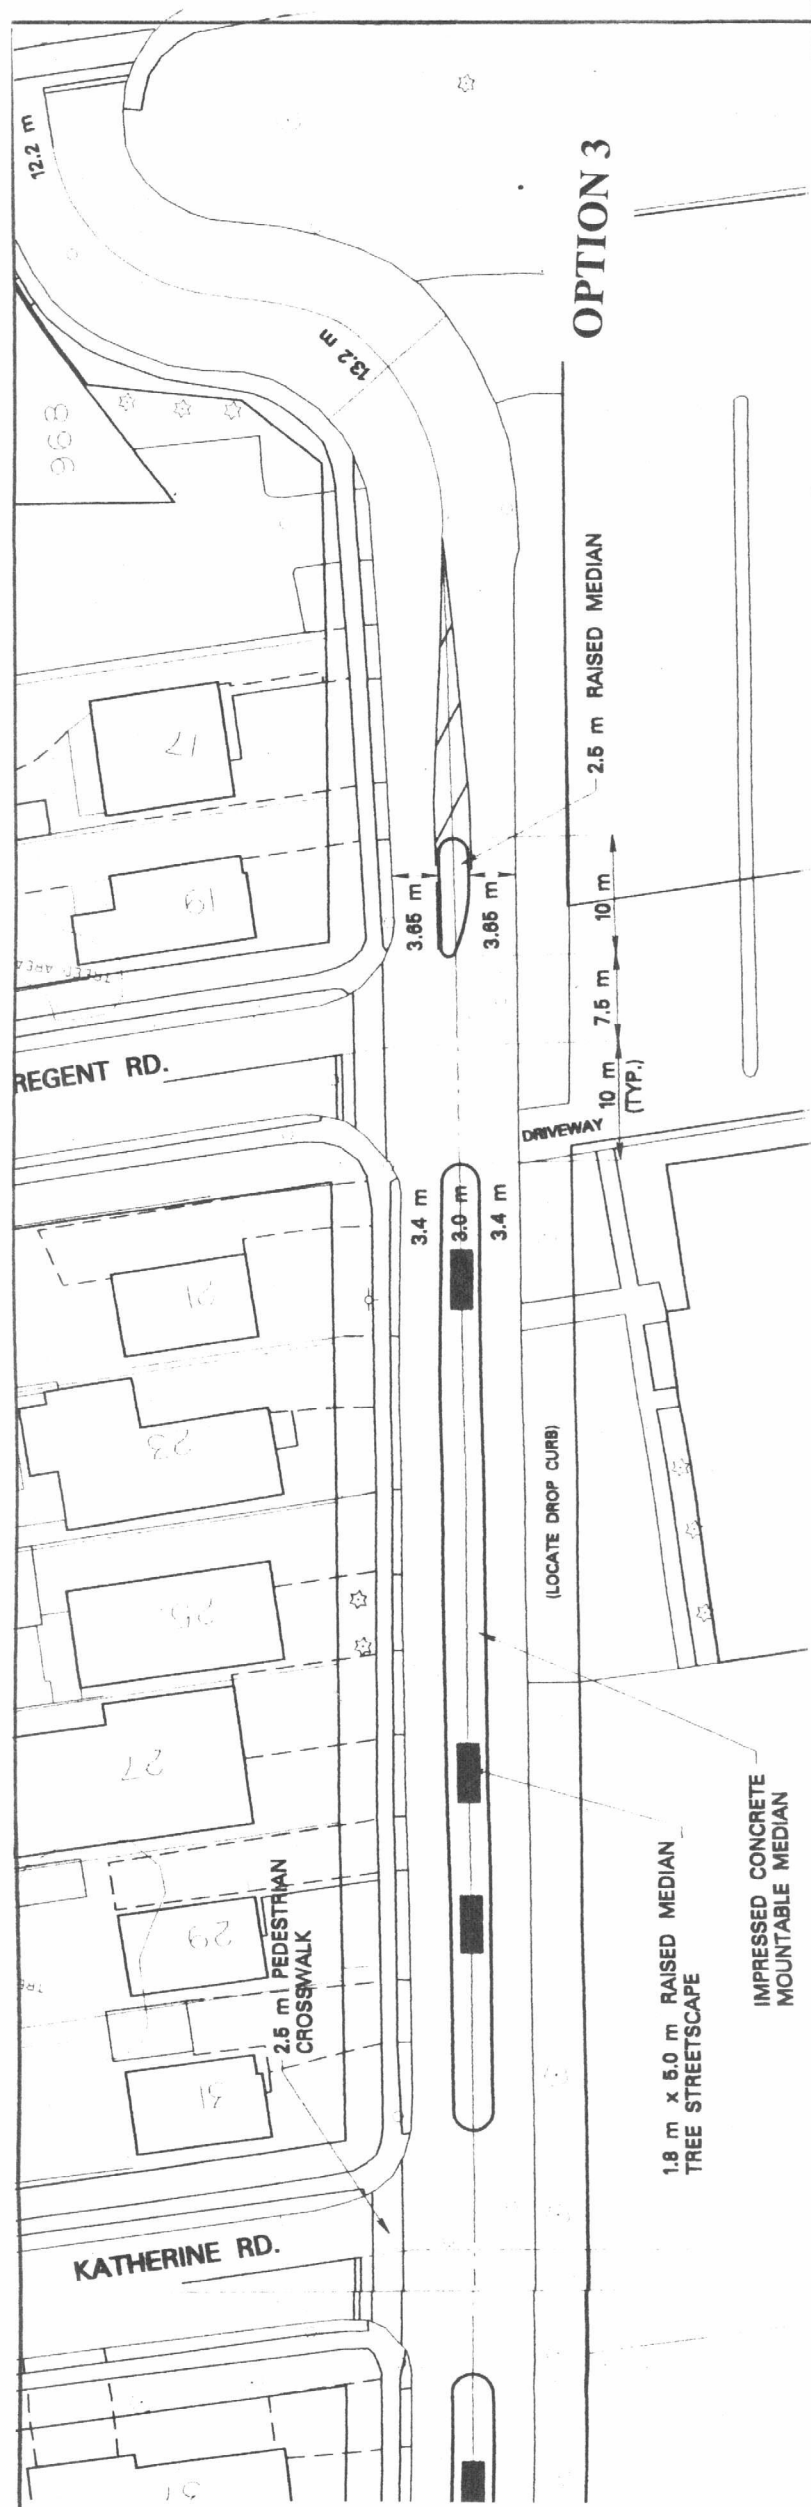

Transportation Services

Traffic Operations - North York District

DESIGN	N. N.	DRAWN	N. N.	DATE	09 03 02	DRAWING NUMBER	NY-1795_OPTIONS
SCALE	1:500						