
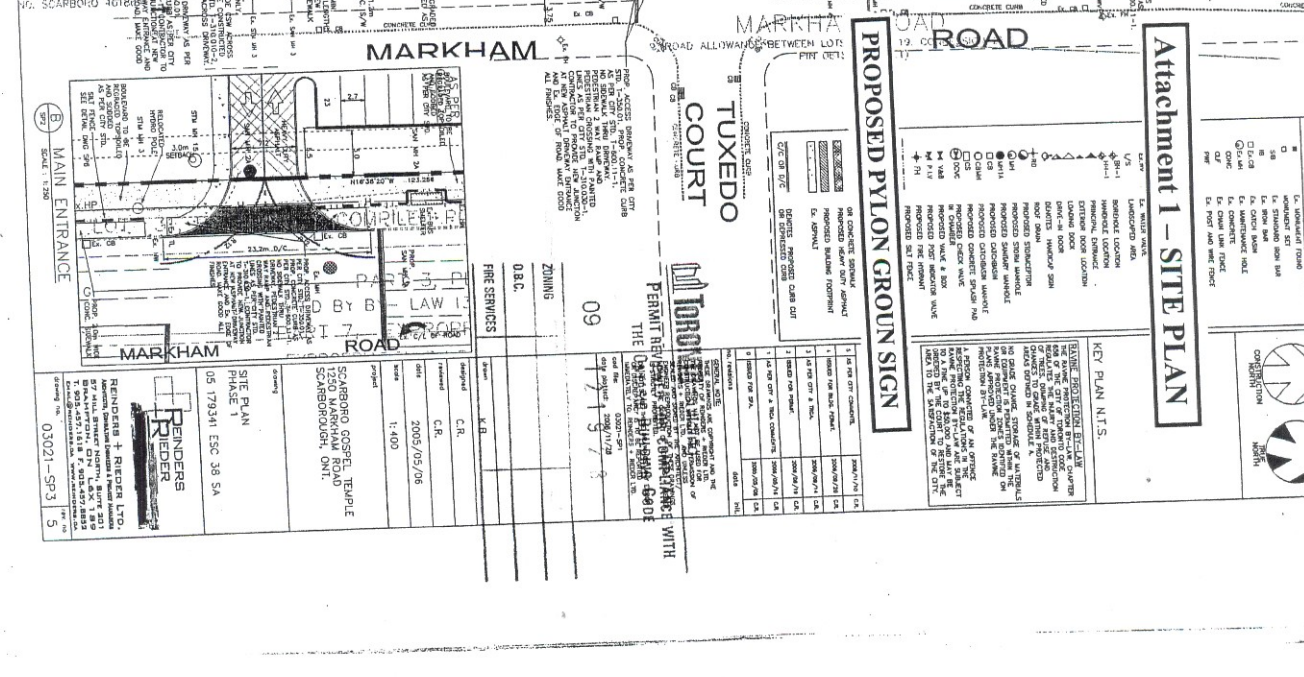


[illegible]

M-10-340-341-342-
913-1054-1182-2029

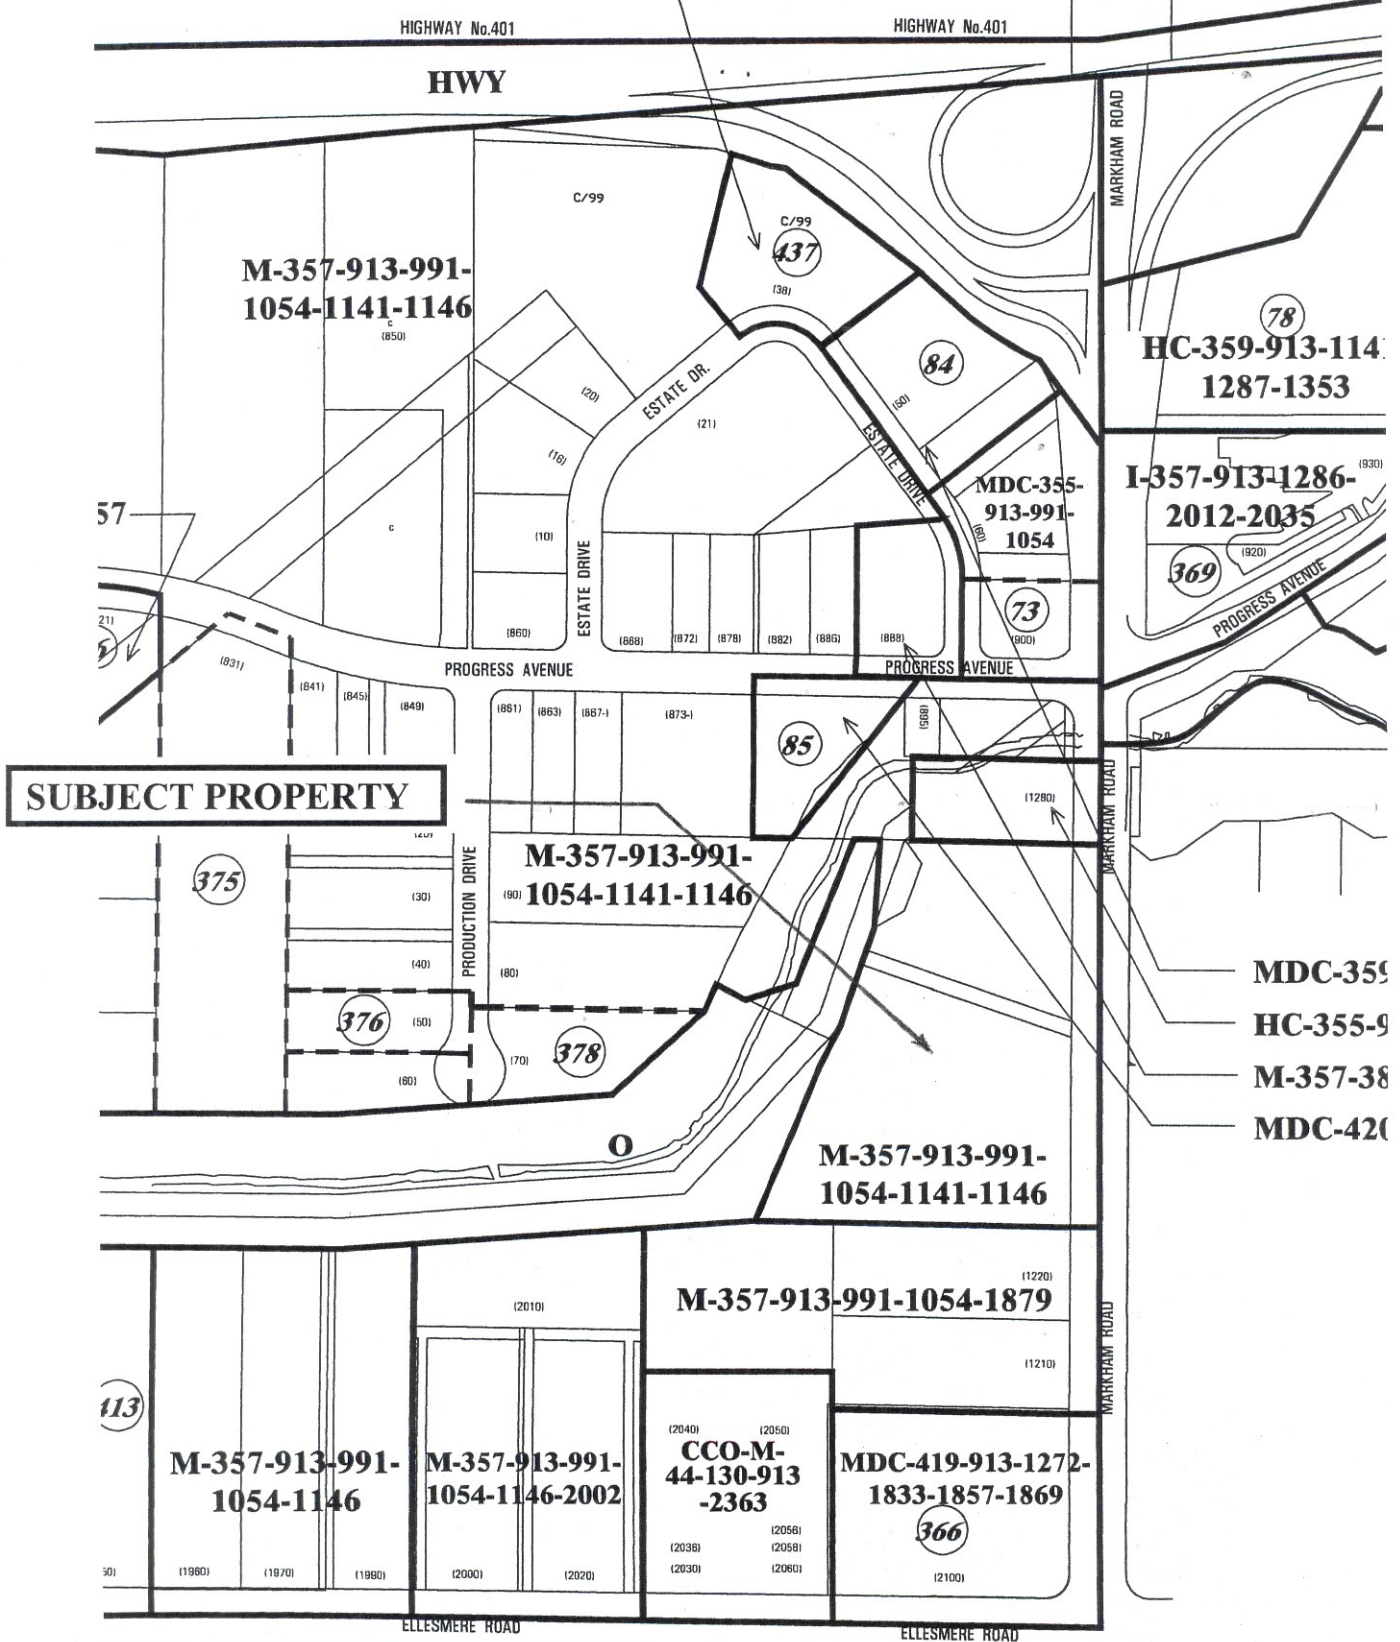

DC-149-357-913-991-1054-1146-1611

DC-157-778-782-1229-1295-1887-1888

DC-357-821-913-991-1054-1203-1229-1295-1370-1433-1865-1882


Attachment 2 – ZONING MAP
Progress Employment District

FEB. 27, 1989
FEB. 13, 1989
MAR. 21, 1988
AUG. 30, 1989
MAR. 26, 1990
MAY 7, 1990
AUG. 19, 1991
FEB. 12, 1990
JUN. 29, 1995
JAN. 23, 1996
APR. 2, 1996
JUN. 25, 1996
FEB. 18, 1997
MAR. 4, 1997
APR. 16, 1997
SEP. 30, 1997
OCT. 2, 1998
JUL. 29, 1999
JUL. 6, 2000
FEB. 1, 2001
FEB. 16, 2005
FEB. 2, 2006
SEP. 27, 2007

THE YEAR 2000 NOT
01, 939-2001, 515-2002,

SUBJECT PROPERTY

PROGRESS EMPLOYMENT

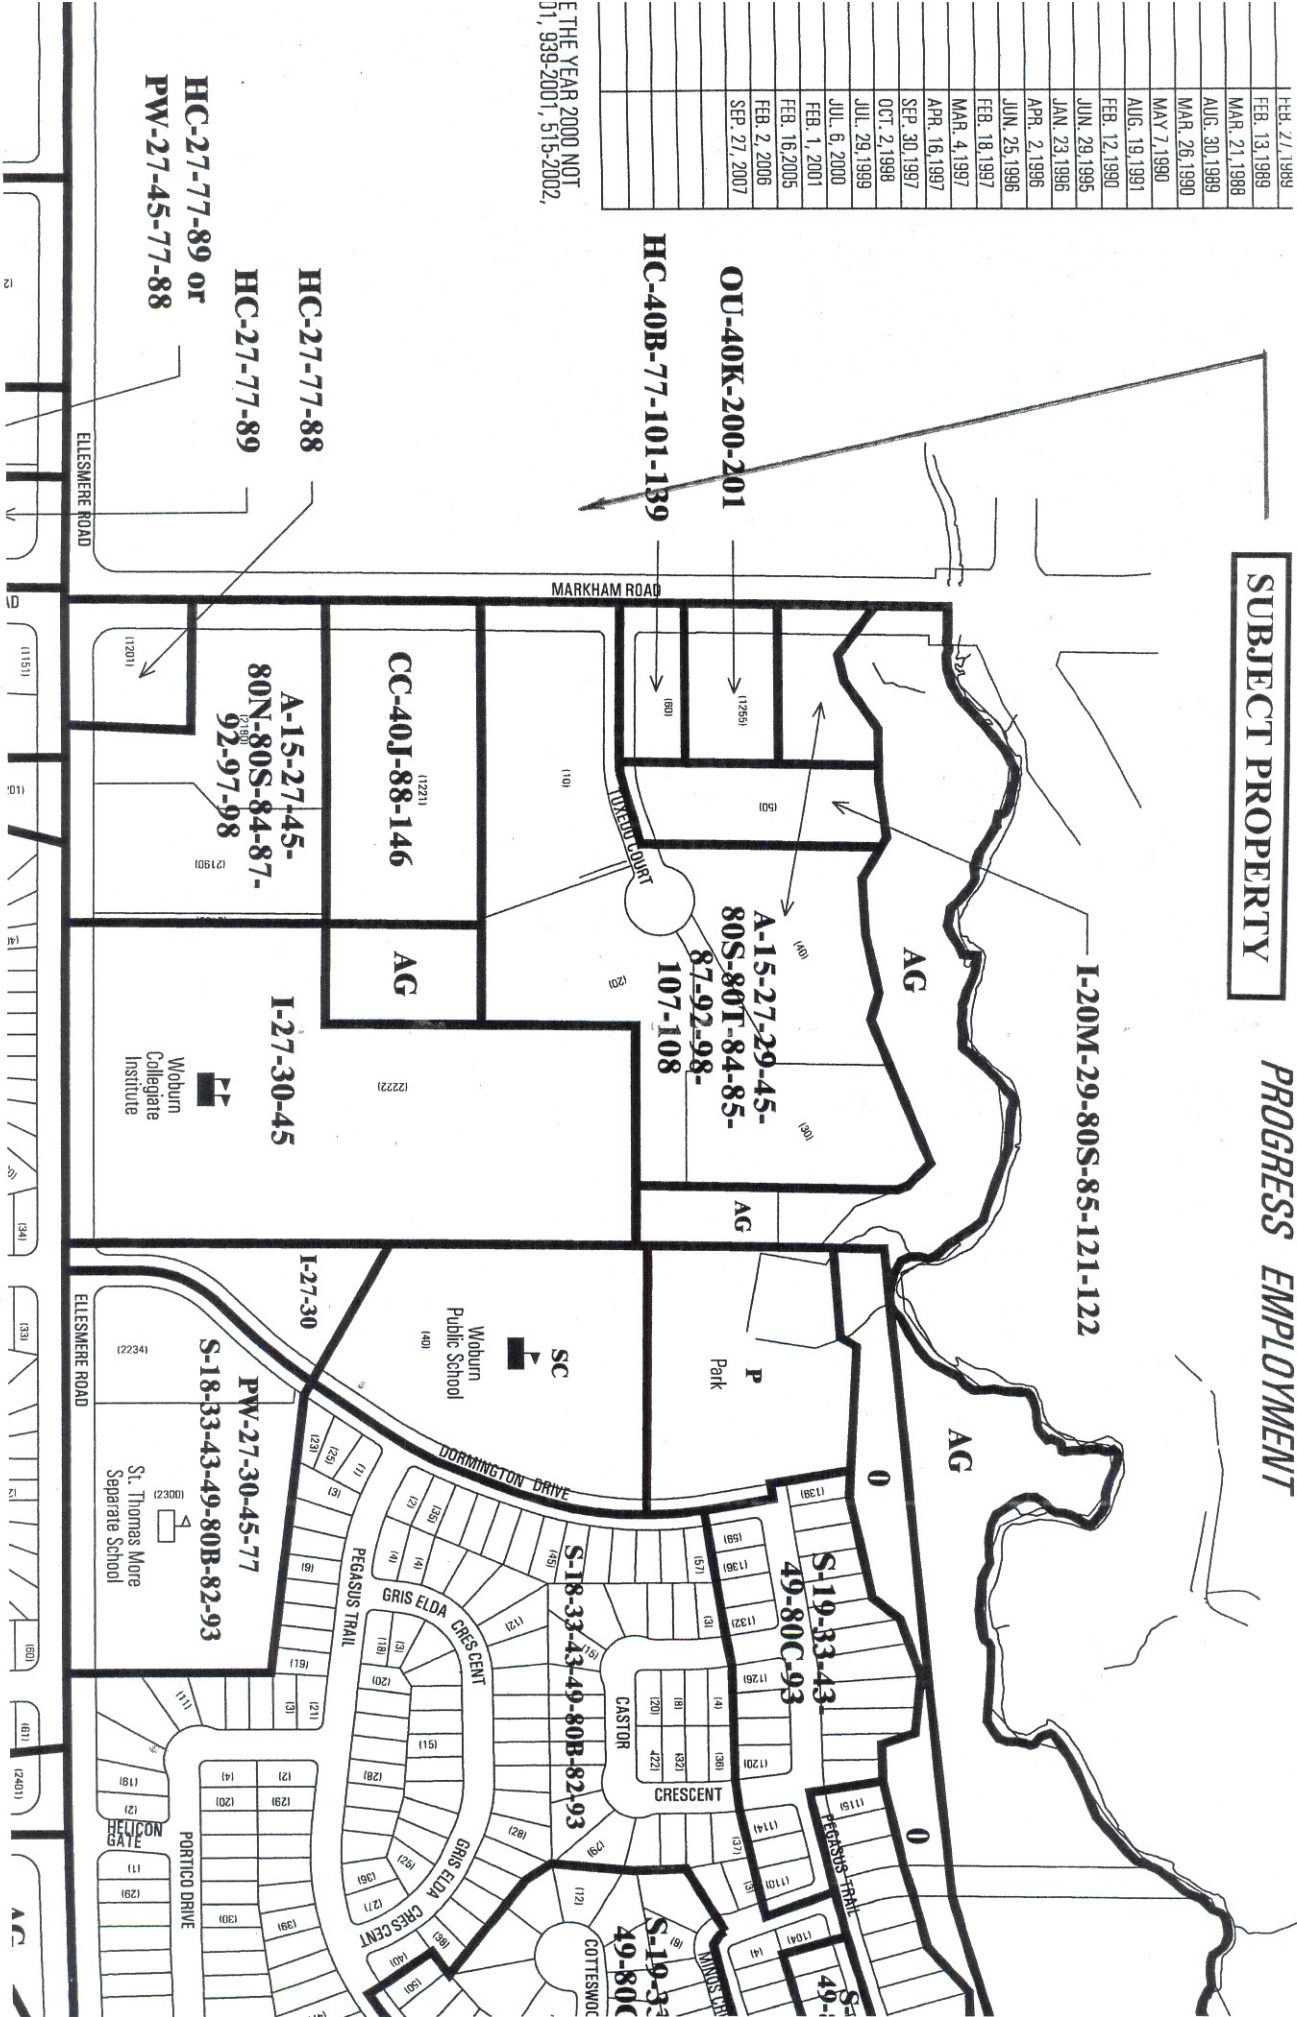

Attachment 3 – ZONING MAP Woburn Community

ILLUMINATED PYLON SIGN

Attachment 4 - SIGN DETAILS

ILLUMINATED HOLY CROSS
COLOUR OF FACE: 2447 WHITE PEXIGLAS
COLOUR OF RETURN: PAINTED BLACK
COLOUR OF TRIM CAP: WHITE
COLOUR OF LED: WHITE

SEE THROUGH

ALUMINUM ROUTE OUT BACK W/
WHITE PEXIGLAS & FLUORESCENT
LAMP FOR ILLUMINATION

PUSH THROUGH LOGO
COLOUR OF FACE: DIGITAL PRINT VINYL
EDGE: POLISH
BASED: 3/4"
MATERIAL: CLEAR PEXIGLAS
FLUORESCENT LAMP FOR ILLUMINATION
(4572)

ROUTE OUT LETTER W/
3M DUAL COLOUR VINYL
DAYTIME - BLACK, NIGHT TIME - WHITE
FLUORESCENT LAMP FOR ILLUMINATION

1" REVEL

ANODIZED ALUMINUM PANEL
VERTICAL GRAIN W/ HALO EFFECT
AT NIGHT TIME BY BLUE NEON


ALUMINUM PANEL W/ PAINTED FINISH

READ-O-GRAPH W/ CHANGEABLE LETTER
& PROJECTIVE COVER

TEXTURE PLUS PANELS STONEWALL

STAINLESS STEEL COVER

Sloped Ground

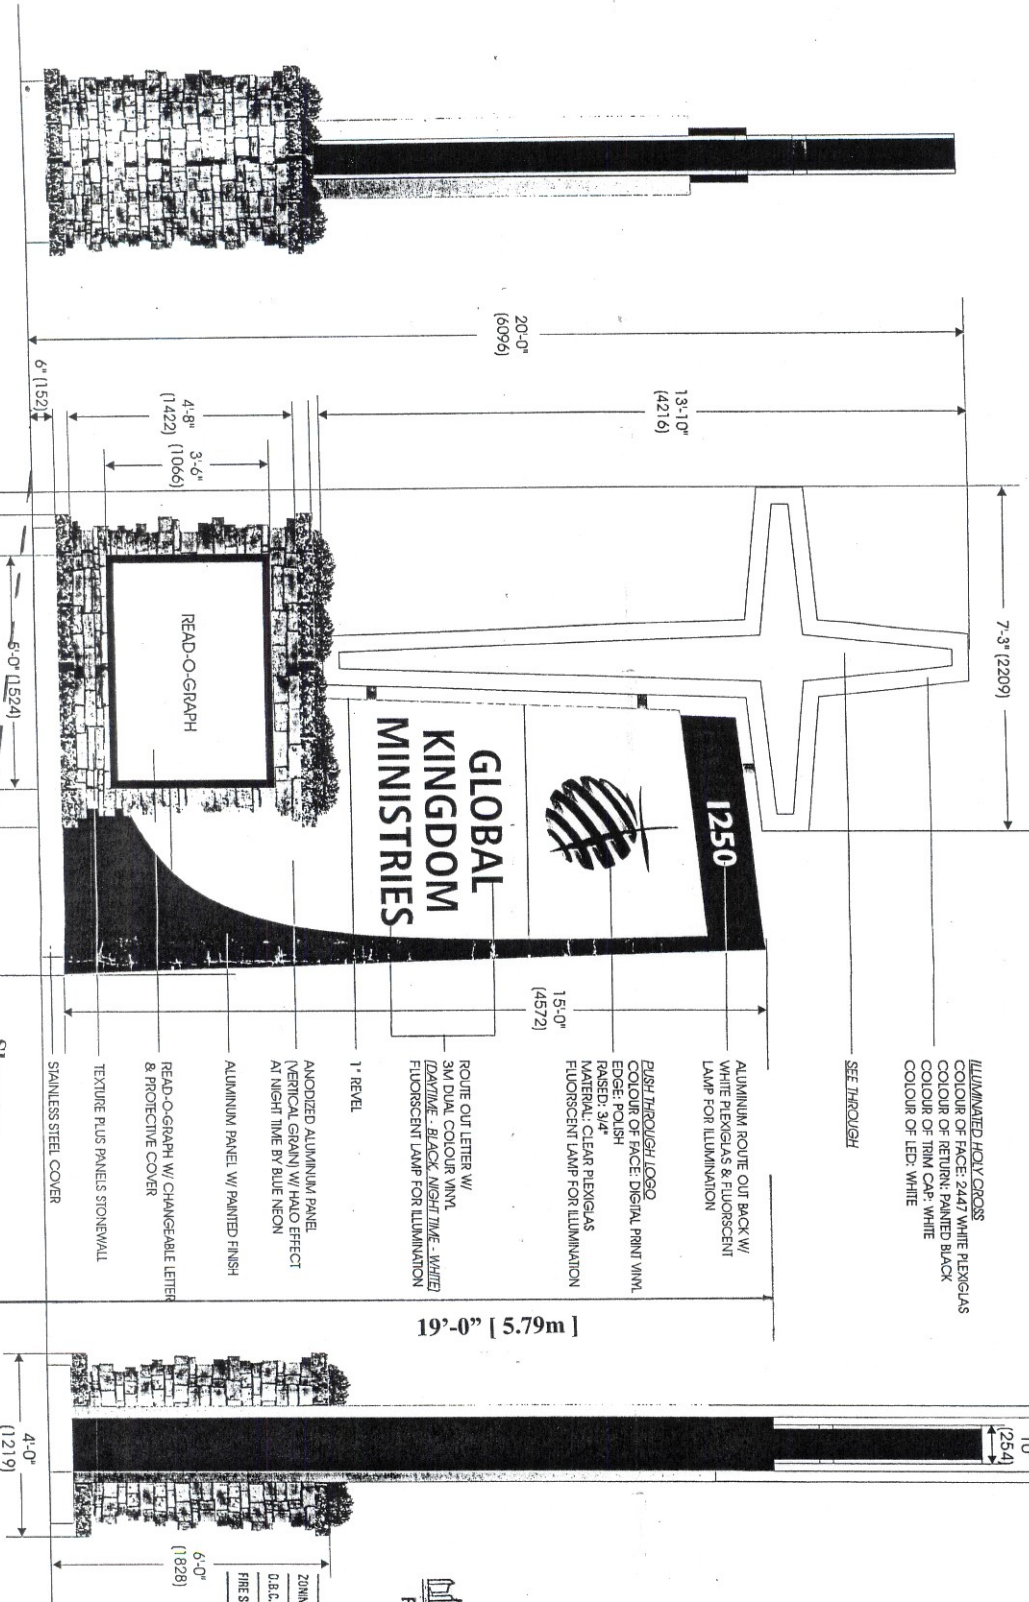

REFER TO STRUCTURAL DRAWING BEFORE FABRICATION & INSTALLATION

This drawing is the property of Forward Signs Inc. No partial or complete reproduction in any form of this drawing is allowed without the written consent and permission from Forward Signs Inc.



FORWARD SIGNS INC.

4114 Midland Avenue, Scarborough,
Ontario, M1V 4S7
Tel: (416) 291-4477
Fax: (416) 291-4678
E-mail: info@forwardsigns.com

CLIENT

GLOBAL KINGDOM MINISTRIES

LOCATION

PROJECT

PLYON SIGN

DRAWN BY

JOE

FILE NAME

PLYON SIGN 2 - G1a

DATE OF DRAWING

OCT 06, 2008

SCALE

3/8" = 1 FT

SALESMAN

FRED

REMARKS



PERMIT REVIEWED FOR COMPLIANCE WITH
THE ONTARIO BUILDING CODE

09 121928

ZONING	
O.B.C.	
FIRE SERVICES	

CLIENT APPROVED / DATE

ART DEPT APPROVED / DATE

ISO 9001-2000

