

Cliffcrest Plaza

PED AREA IN AREA

PATIO

7.5m SETBACK

LOW RETAINING WALL

RAD=25.00'
ARC=27.23'
CH=25.9'
N 8° 46' 25" E

21m SETBACK FROM CENTRE LINE OF KINGSTON RD.

NEW LANDSCAPED AREA IN LIEU OF PAVED AREA

EXISTING CONCRETE CURB TO BE REMOVED

4'-0" (1.24m) OF DEDICATED LAND (TYP.)

PRO
TOTAL


F.F.L. 598.60
PROPOSED RETAIL


KINGSTON RD.

PROPOSED SIGN LOCATION

OLD SIGN LOCATION


EXISTING PYLON SIGN TO BE RELOCATED

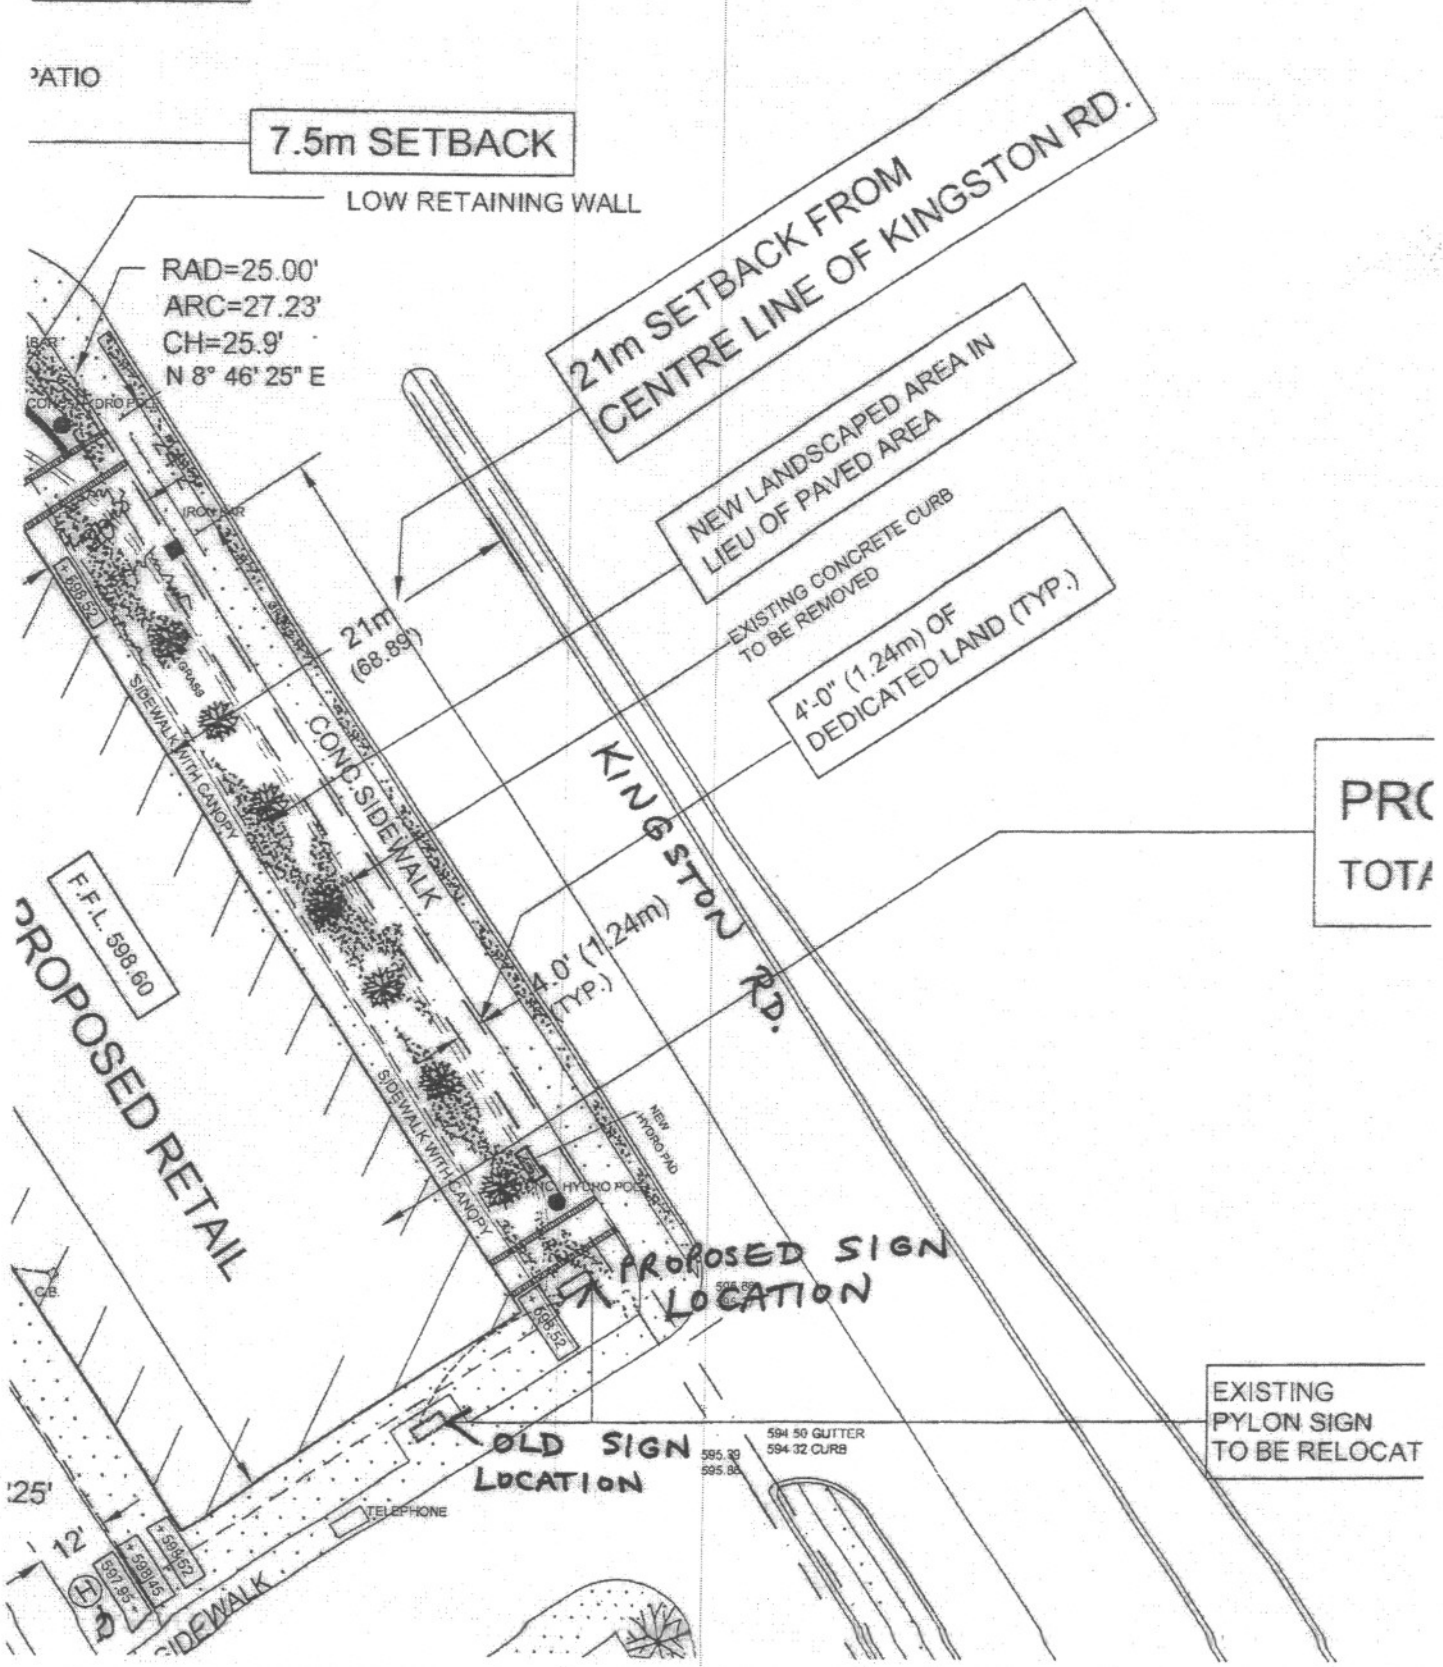

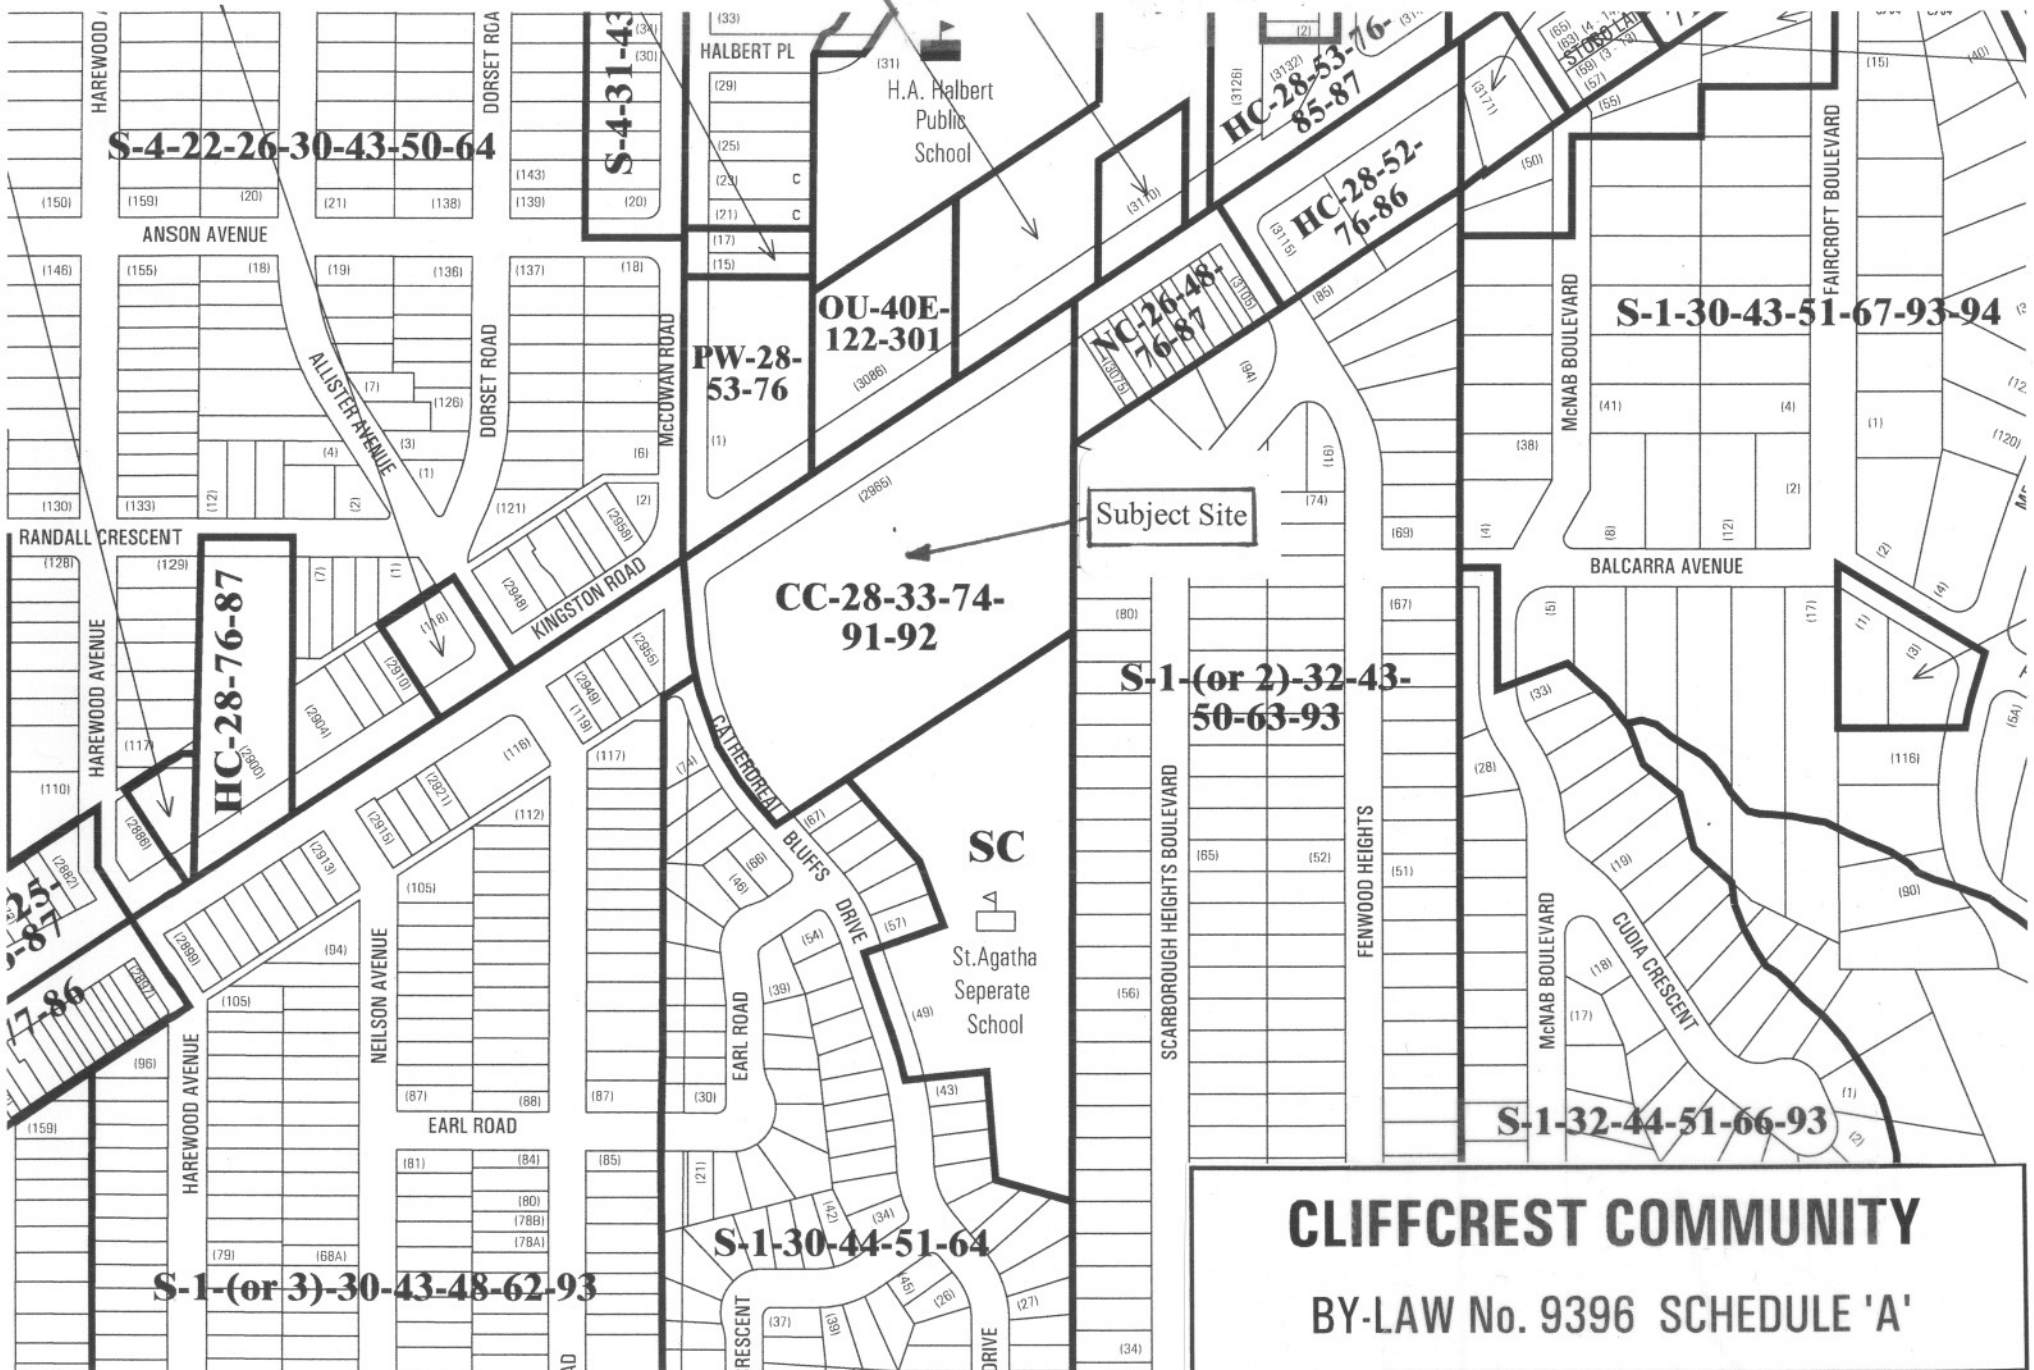

CLIFFCREST COMMUNITY
 BY-LAW No. 9396 SCHEDULE 'A'

Option 2

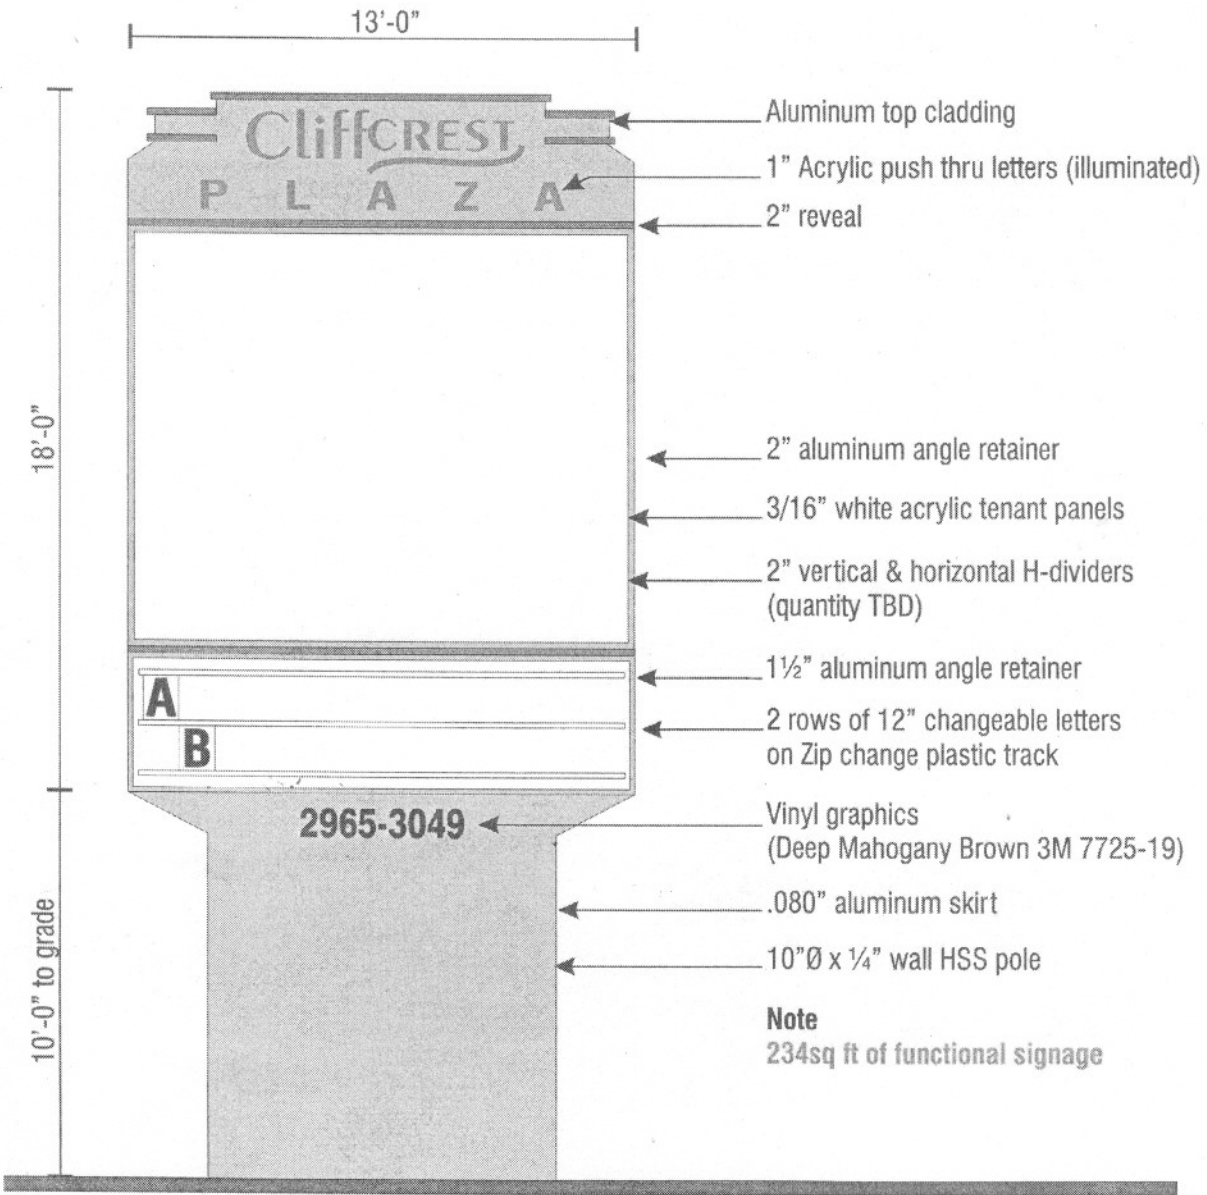

Date	Apr 15, 2009
Rev.	Mar 17, 2009
Rev.	Mar 4, 2009

<input checked="" type="checkbox"/> CONCEPTUAL NOT FOR CONSTRUCTION	<input type="checkbox"/> SHOP READY CONSTRUCTION CAPABLE
Scale: 3/16" = 1'-0"	Page: 1 of

ZIPSIGNS®

This drawing is the property of Zip Signs Ltd.