


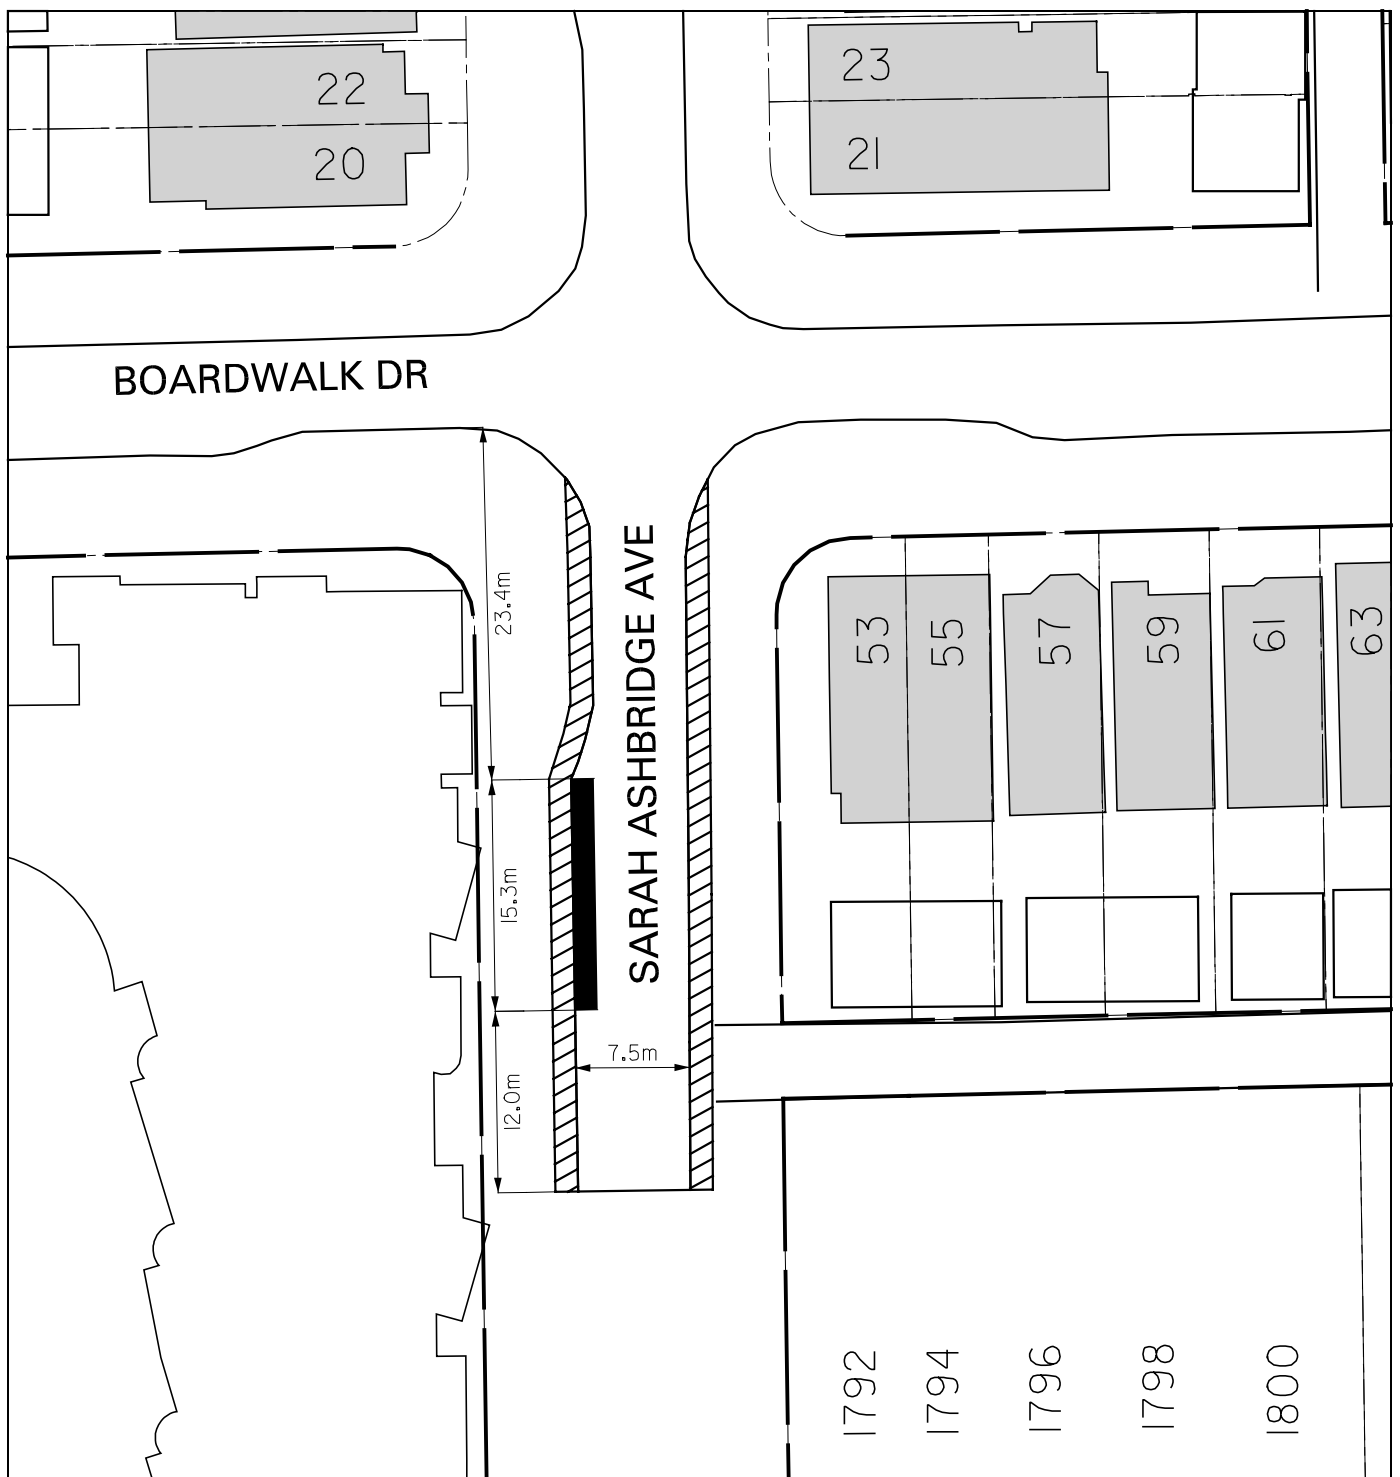

LEGEND:

-  EXISTING NO STOPPING ANYTIME
-  PROPOSED DISABLED PARKING AREA

SCALE 1 : 500

NOTE:
INFORMATION ON THIS PLAN IS BASED
ON OFFICE RECORDS AND IS SUBJECT
TO FIELD VERIFICATION.



SARAH ASHBRIDGE AVENUE PROPOSED DISABLED PERSON PARKING SPACES

A.A.

DWG. NO. 421F- 9489

NOVEMBER, 2008

TRANSPORTATION SERVICES

TORONTO & EAST YORK DISTRICT