


FRONT YARD PARKING APPEAL - 25 FARNHAM AVENUE

APPENDIX 'A'

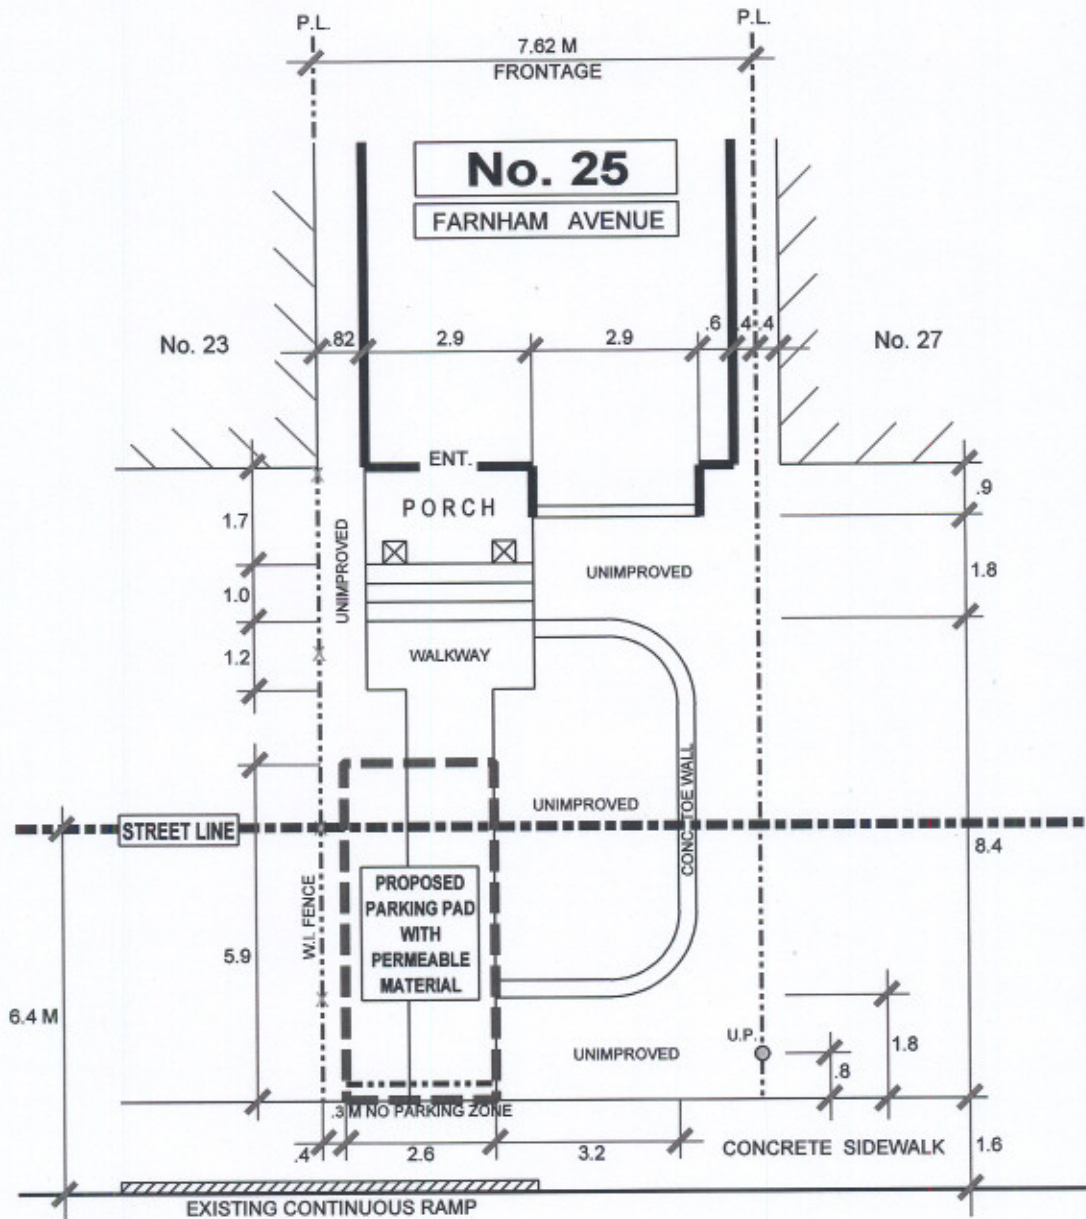

FARNHAM AVENUE



TRANSPORTATION SERVICES DIVISION
 TORONTO AND EAST YORK DISTRICT
 RIGHT OF WAY MANAGEMENT - OFF STREET PARKING

NORTH



FRONT YARD PARKING CHAPTER 918 F.Y.P. - 69340

TOTAL PARKING AREA ON STREET ALLOWANCE	12.5 M ²	PRIVATE PROPERTY			STREET ALLOWANCE		
		AREA M ²	%	CODE	AREA M ²	%	CODE
TOTAL AREA		40.5	100		36.8	100	
LANDSCAPED OPEN SPACE		37.7	93	50% min.	24.3	66	50% min.
PAVED AREA		2.8	7	50% max.	12.5	34	50% max.
SOFT LANDSCAPING		28.1	75	75% min.	22.6	93	75% min.

REVISIONS

Date	By

DRAWN BY: R. MUNSON DATE: DEC. 01' 08 SCALE: 1:100