


FRONT YARD PARKING APPEAL - 669 HILLSDALE AVENUE EAST

APPENDIX 'A'

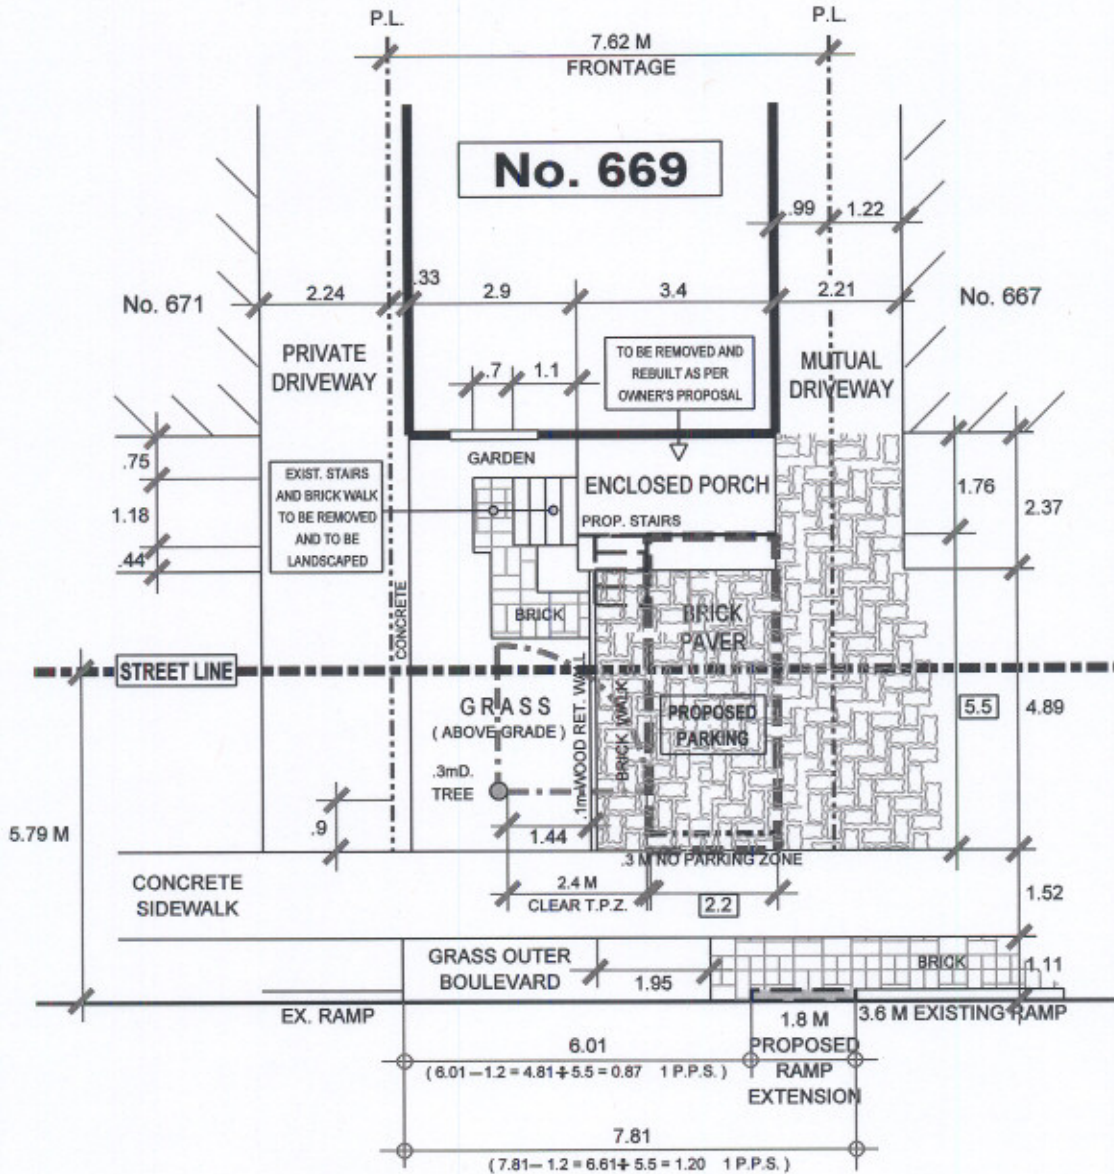

HILLSDALE AVENUE EAST

NOTE:
 PERMIT PARKING ON SAME SIDE
 RAMP INSTALLATION DOES NOT RESULT
 IN LOSS OF PERMIT PARKING SPACE



TRANSPORTATION SERVICES DIVISION
 TORONTO AND EAST YORK DISTRICT
 RIGHT OF WAY MANAGEMENT - OFF STREET PARKING

NORTH



FRONT YARD PARKING		CHAPTER 918			F.Y.P. - 91140		
TOTAL PARKING AREA ON STREET ALLOWANCE	6.7 M ²	PRIVATE PROPERTY			STREET ALLOWANCE		
		AREA M ²	%	CODE	AREA M ²	%	CODE
TOTAL AREA		25.1	100		32.1	100	
LANDSCAPED OPEN SPACE		16.0	64	50% min.	21.6	69	50% min.
PAVED AREA		9.1	36	50% max.	10.5	31	50% max.
SOFT LANDSCAPING		12.6	79	75% min.	16.5	76	75% min.
DRAWN BY: R. MUNSON		DATE: JUNE 16' 08			SCALE: 1:100		

REVISIONS	
Date	By
JUNE 17' 08	R.A.M.
JUNE 23' 08	R.A.M.
SEPT. 12' 08	R.A.M.