


FRONT YARD PARKING APPEAL - 186 SAMMON AVENUE

APPENDIX 'A'

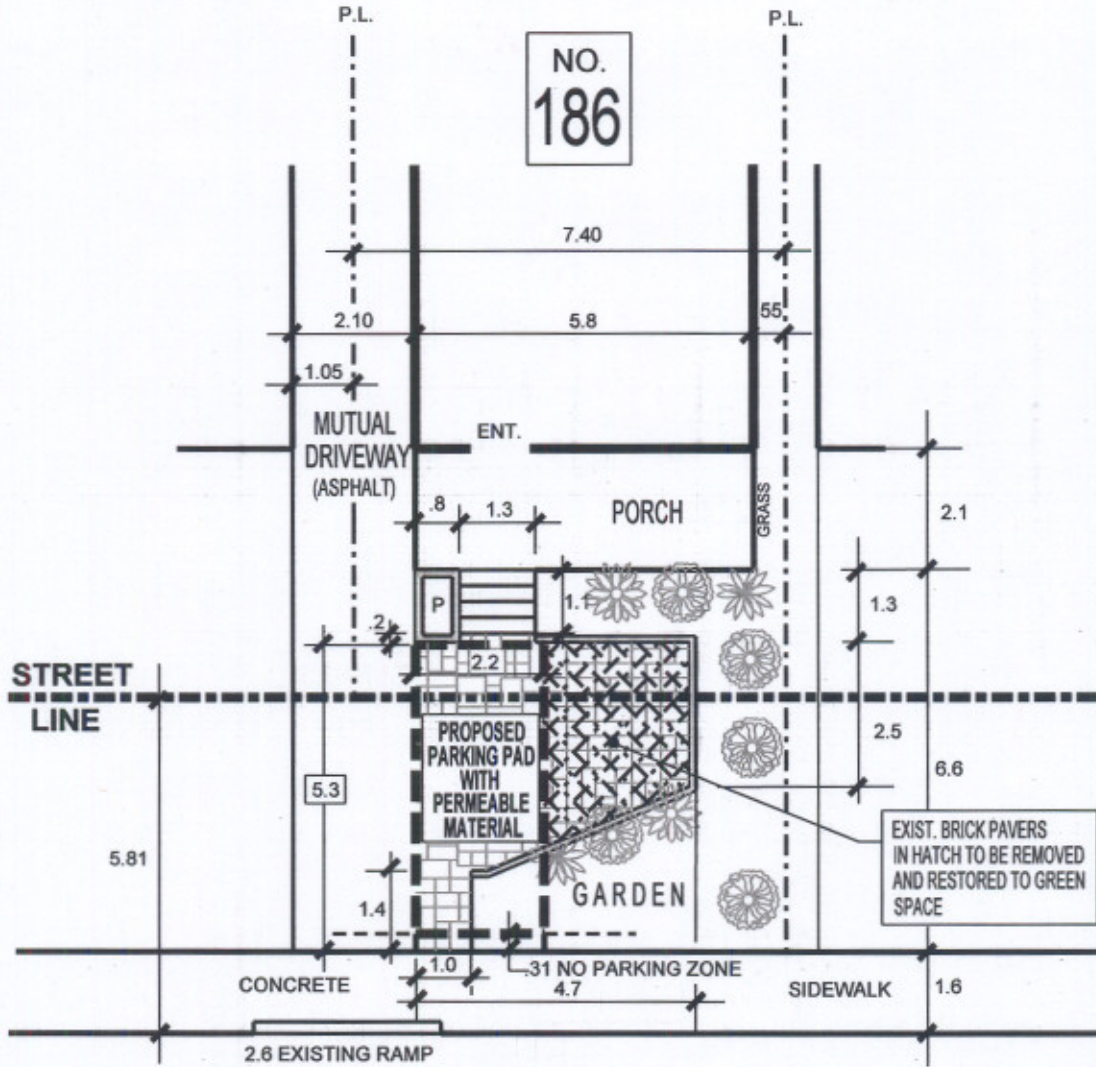

SAMMON AVENUE

NOTE:  
PERMIT PARKING ALTERNATE SIDES  
NO LOSS OF PERMIT PARKING SPACE  
DUE TO USE OF EXISTING RAMP



**TRANSPORTATION SERVICES DIVISION**  
TORONTO AND EAST YORK DISTRICT  
RIGHT OF WAY MANAGEMENT - OFF STREET PARKING



**FRONT YARD PARKING CHAPTER 918 F.Y.P. 91310**

TOTAL PARKING AREA ON STREET ALLOWANCE	9.5 M <sup>2</sup>	PRIVATE PROPERTY			STREET ALLOWANCE		
		AREA M <sup>2</sup>	%	CODE	AREA M <sup>2</sup>	%	CODE
TOTAL AREA		19.6	100		31.3	100	
LANDSCAPE OPEN SPACE		13.1	66	50% min.	17.2	55	50% min.
PAVED AREA		6.5	34	50% max.	14.2	45	50% max.
SOFT LANDSCAPING		11.4	87	75% min.	17.2	100	75% min.

REVISIONS	
Date	By
JUNE 18' 08	M.PAPA
AUG 27' 08	M.PAPA

DRAWN BY: MEL PAPA DATE: MAY 28' 08 SCALE: 1:100