

WITHOUT RAMP

$$8.3 - 1.2 = 7.1 \div 5.5 = 31.29$$

1 P.P.S.

WITH RAMP

$$4.3 - 1.2 = 3.1 \div 5.5 = 0.56$$


0 P.P.S.

$$1.4 - 1.2 = 0.2 \div 5.5 = 0.4$$

0 P.P.S.

LOSS OF 1 PERMIT PARKING SPACE

**APPENDIX 'A'**

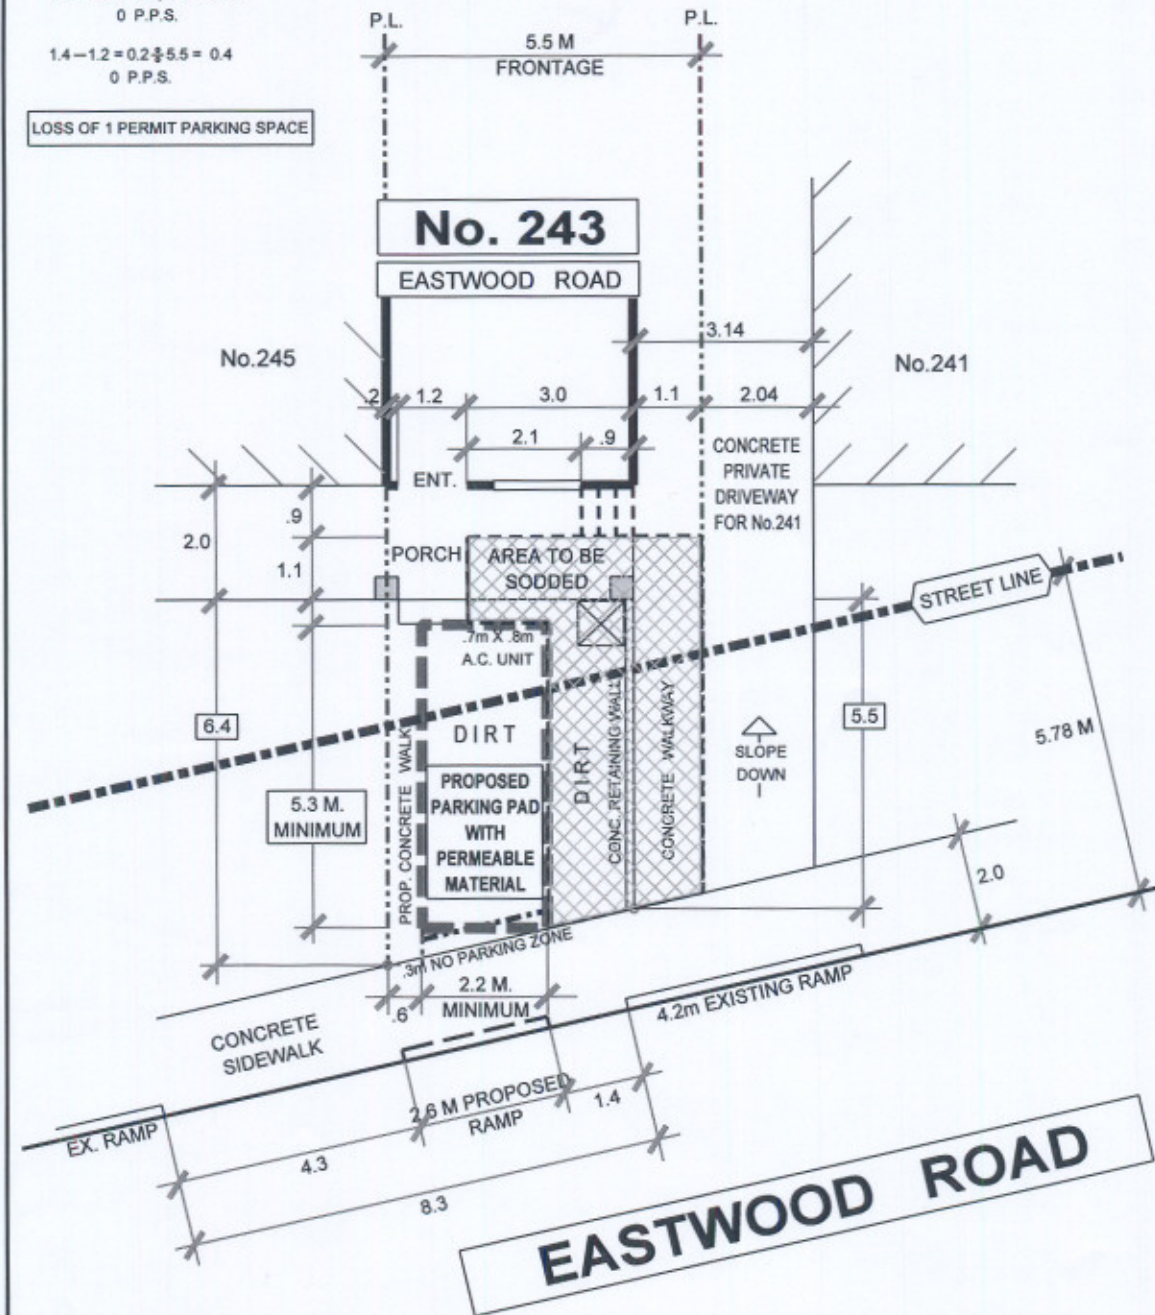

**TRANSPORTATION SERVICES DIVISION**  
 TORONTO AND EAST YORK DISTRICT  
 RIGHT OF WAY MANAGEMENT - OFF STREET PARKING

**NORTH**



**FRONT YARD PARKING CHAPTER 918 F.Y.P. - 89410**

TOTAL PARKING AREA ON STREET ALLOWANCE	9.3 M <sup>2</sup>	PRIVATE PROPERTY			STREET ALLOWANCE		
		AREA M <sup>2</sup>	%	CODE	AREA M <sup>2</sup>	%	CODE
TOTAL AREA		14.3	100		23.0	100	
LANDSCAPED OPEN SPACE		10.9	76	50% min.	13.7	60	50% min.
PAVED AREA		3.4	24	50% max.	9.3	40	50% max.
SOFT LANDSCAPING		8.3	76	75% min.	11.1	81	75% min.

REVISIONS	
Date	By
FEB. 16' 07	R.A.M.
JULY 12' 07	R.A.M.

DRAWN BY: R. MUNSON

DATE: AUG. 03' 06

SCALE: 1:100