


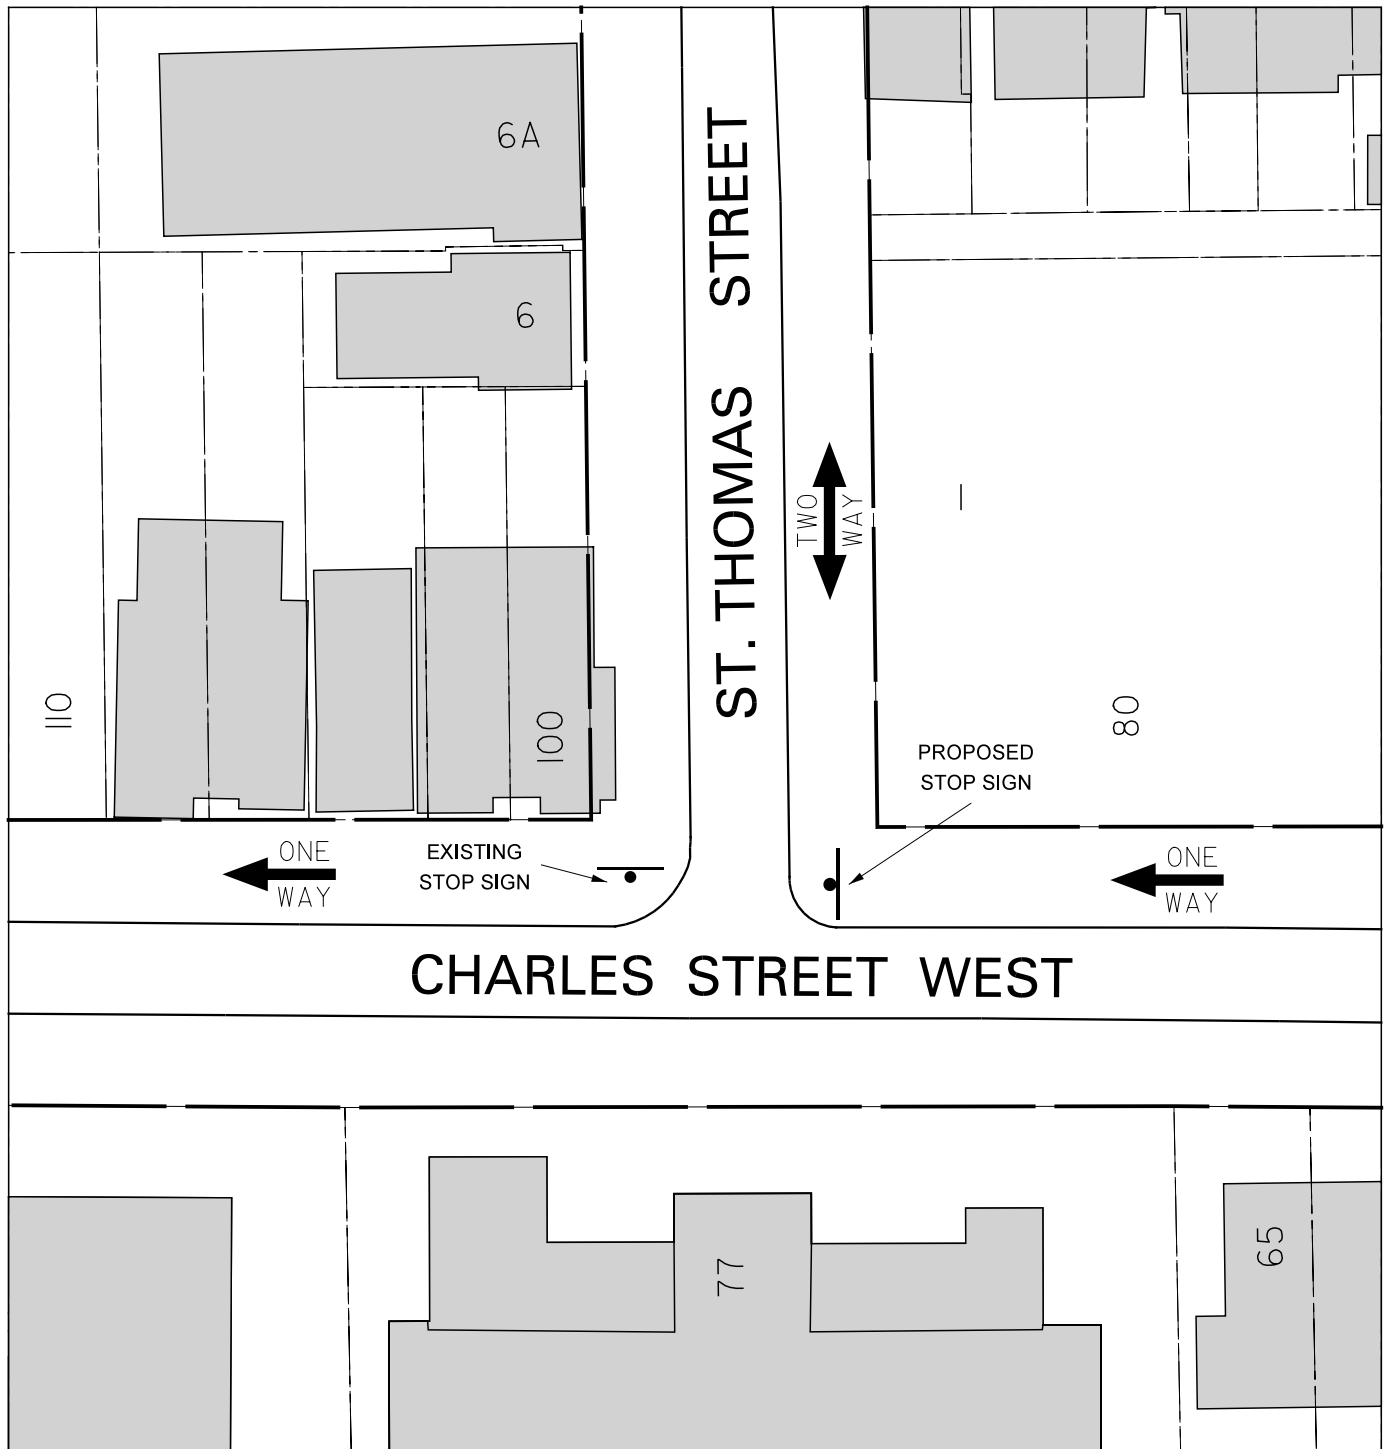

SCALE 1 : 500

CHARLES STREET WEST & ST. THOMAS STREET PROPOSED ALL - WAY STOP

