


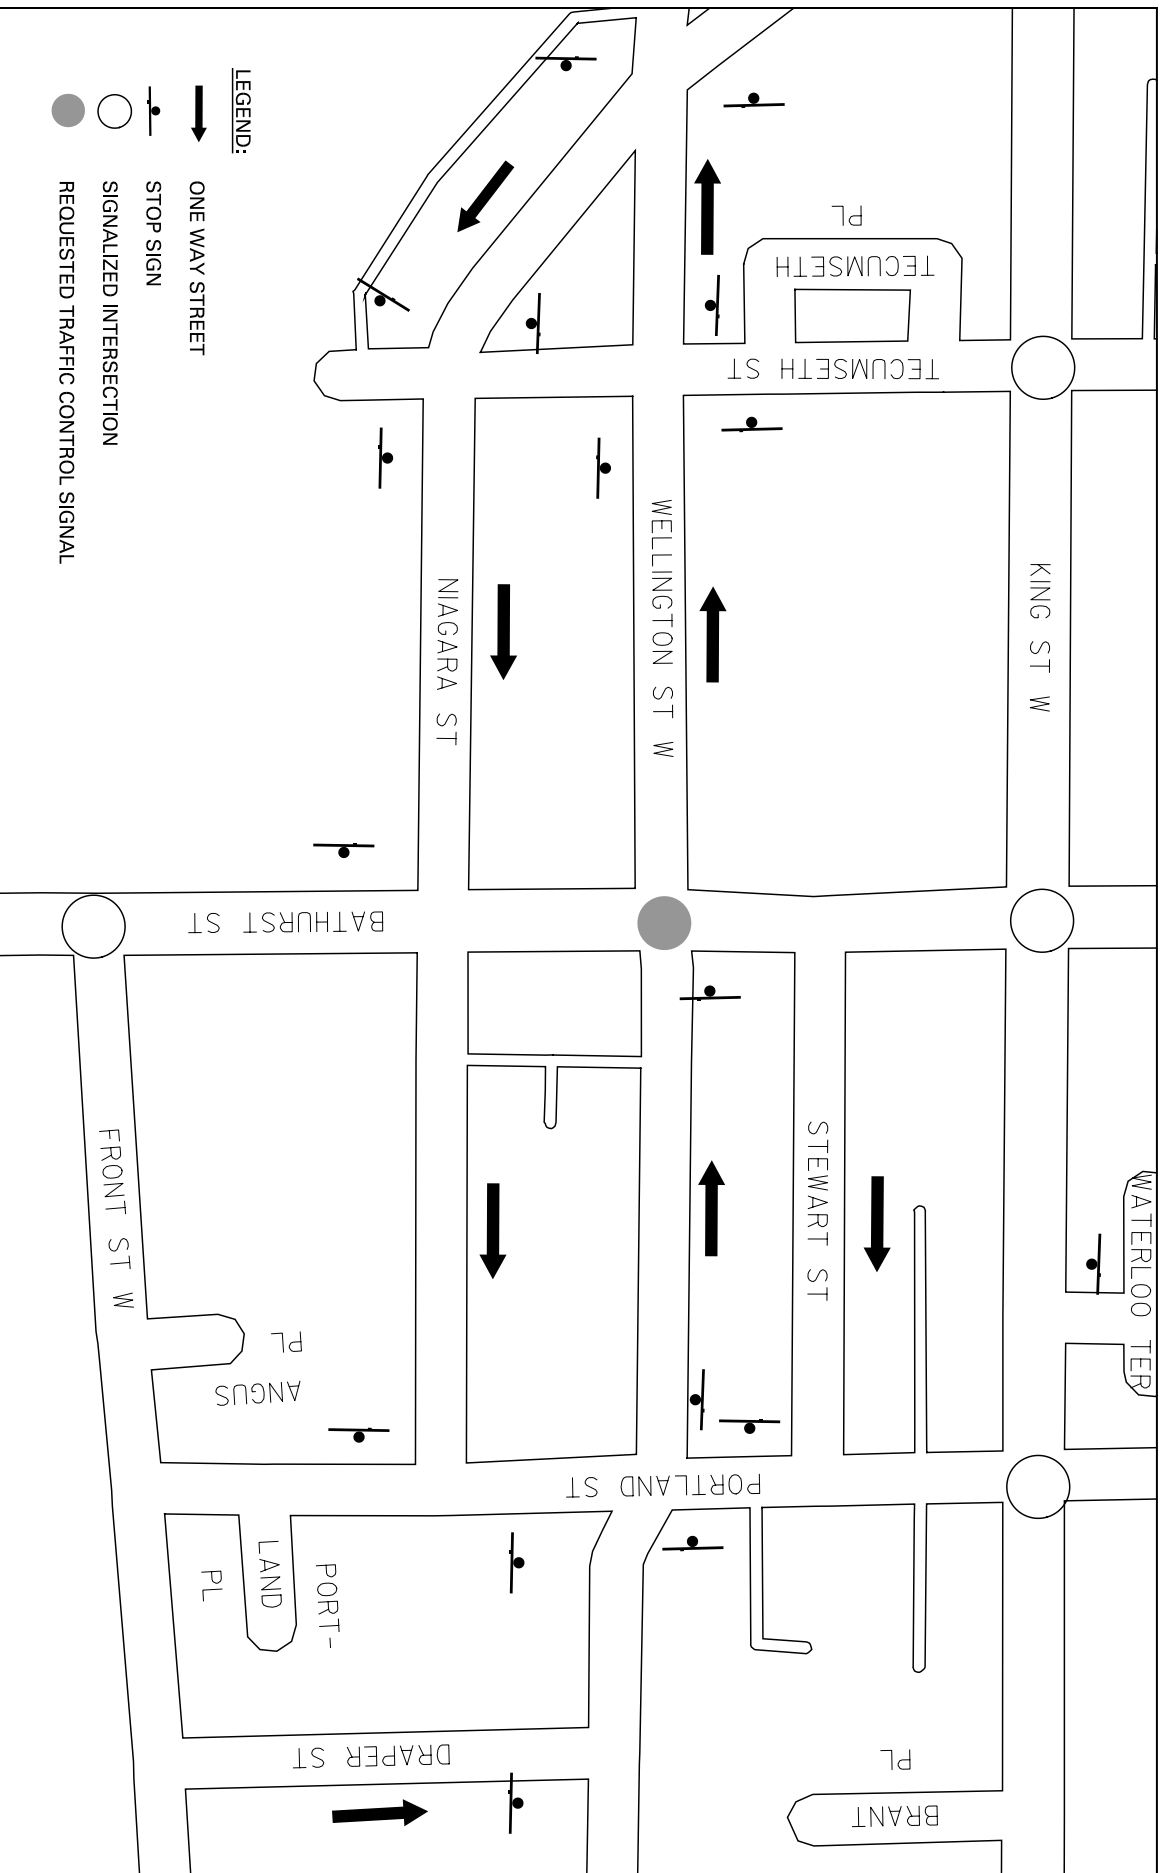

BATHURST STREET & WELLINGTON STREET WEST REQUESTED TRAFFIC CONTROL SIGNALS