


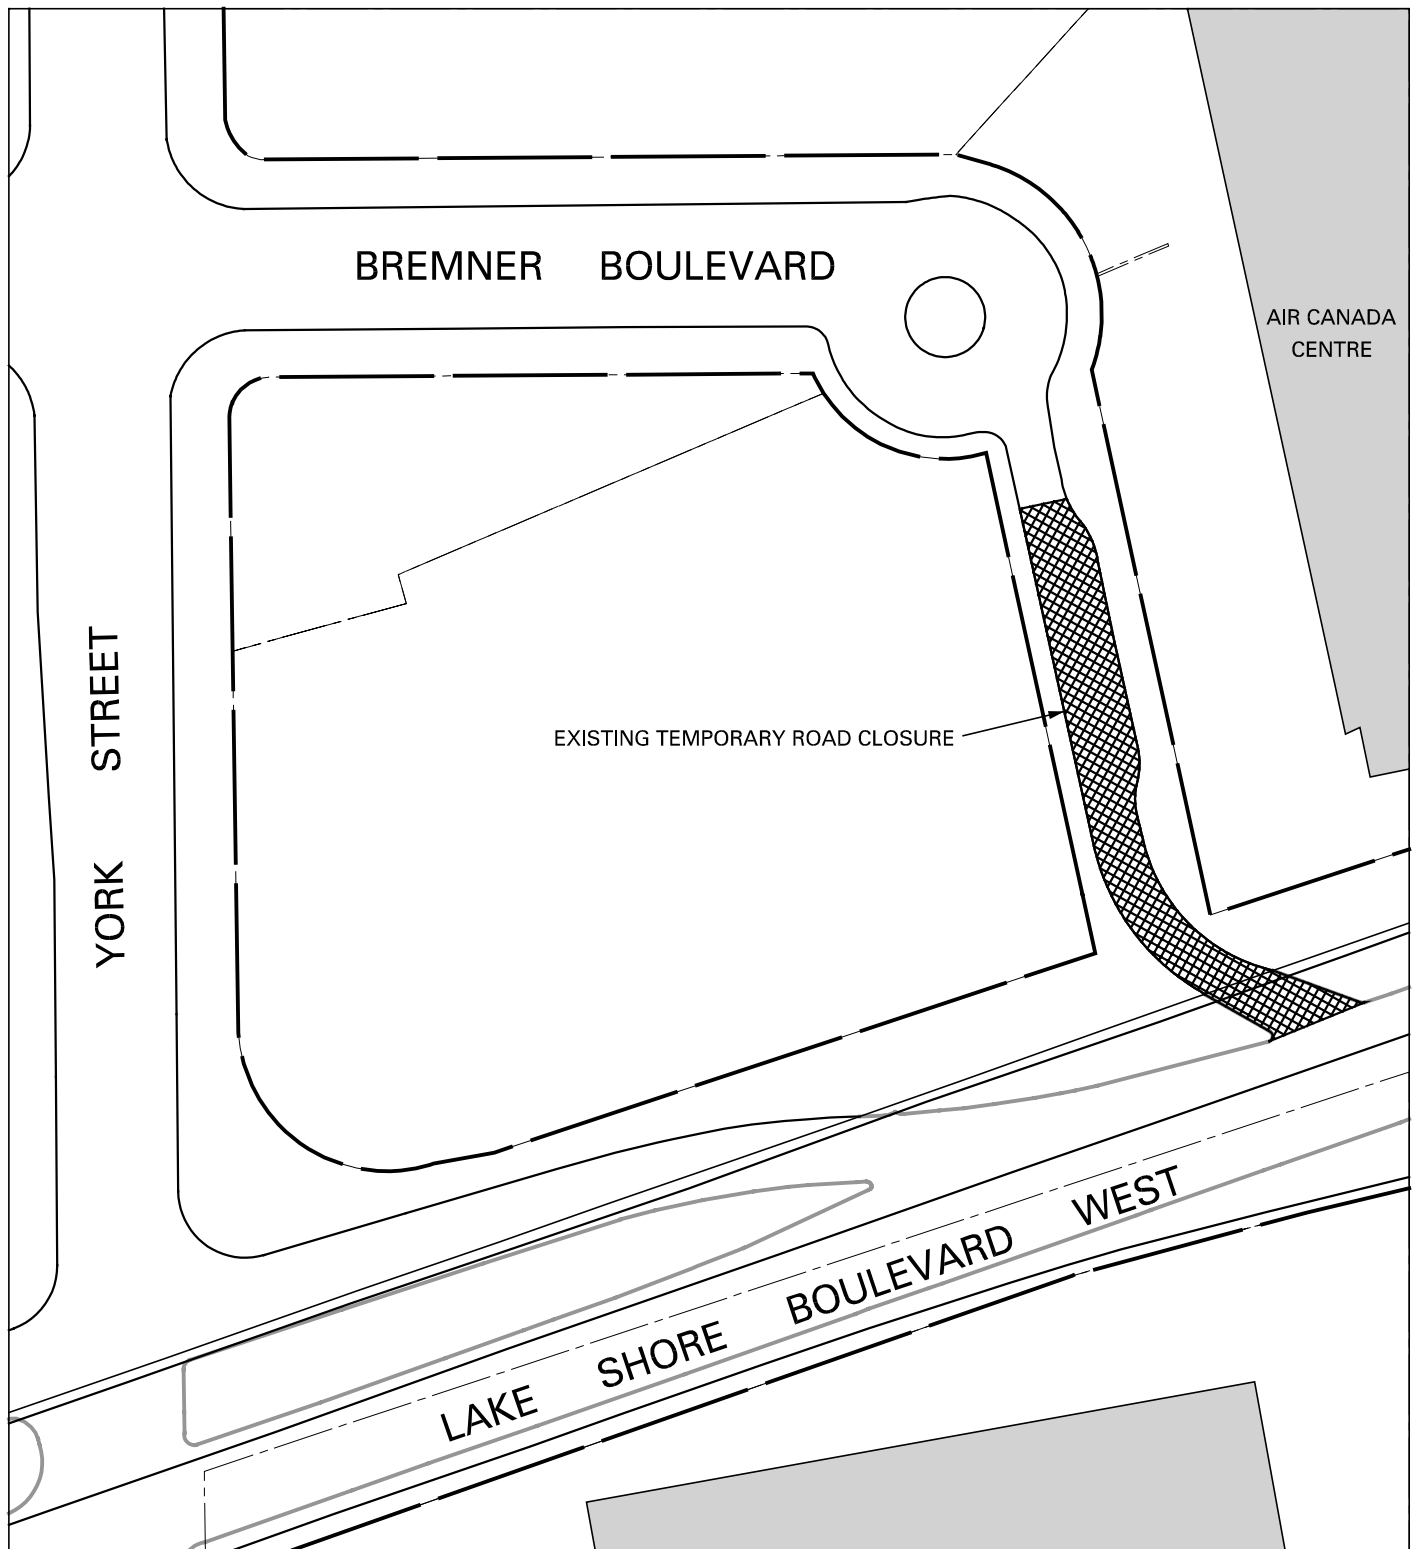

SCALE: N. T. S.



EXTENSION OF TEMPORARY ROAD CLOSURE DURATION BREMNER BOULEVARD

A. A.

DWG. NO. 421F-9534

JANUARY, 2009

TRANSPORTATION SERVICES

TORONTO & EAST YORK DISTRICT