


FRONT YARD PARKING APPEAL - 110B HOLBORNE AVENUE

APPENDIX 'A'

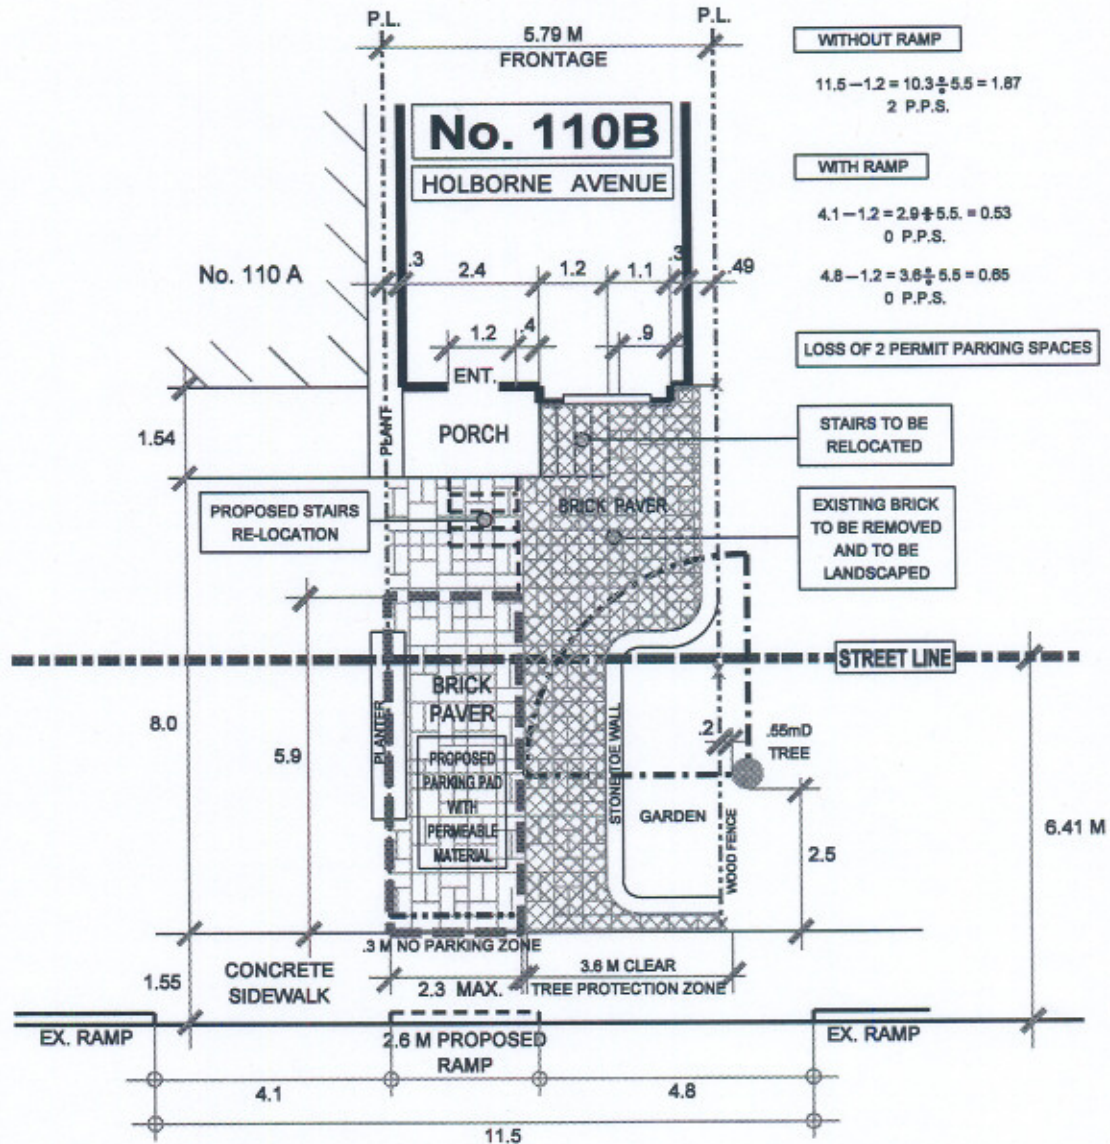

WITHOUT RAMP
 $11.5 - 1.2 = 10.3 \div 5.5 = 1.87$
 2 P.P.S.

WITH RAMP
 $4.1 - 1.2 = 2.9 \div 5.5 = 0.53$
 0 P.P.S.

$4.8 - 1.2 = 3.6 \div 5.5 = 0.65$
 0 P.P.S.

LOSS OF 2 PERMIT PARKING SPACES

STAIRS TO BE RELOCATED

EXISTING BRICK TO BE REMOVED AND TO BE LANDSCAPED

HOLBORNE AVENUE

NOTE:
 PERMIT PARKING ALTERNATE SIDES
 RAMP INSTALLATION RESULTS IN
 LOSS OF PERMIT PARKING SPACE



TRANSPORTATION SERVICES DIVISION
 TORONTO AND EAST YORK DISTRICT
 RIGHT OF WAY MANAGEMENT - OFF STREET PARKING



NORTH

FRONT YARD PARKING CHAPTER 918 F.Y.P. - 91320

TOTAL PARKING AREA ON STREET ALLOWANCE	11.2 M ²	PRIVATE PROPERTY			STREET ALLOWANCE		
		AREA M ²	%	CODE	AREA M ²	%	CODE
TOTAL AREA		23.1	100		28.0	100	
LANDSCAPED OPEN SPACE		20.7	90	50% min.	16.8	60	50% min.
PAVED AREA		2.4	10	50% max.	11.2	40	50% max.
SOFT LANDSCAPING		15.9	77	75% min.	16.8	100	75% min.

REVISIONS	
Date	By
JULY 18' 08	R.A.M.
AUG. 28' 08	R.A.M.
JAN. 28' 09	R.A.M.

DRAWN BY: R. MUNSON

DATE: JULY 17' 08

SCALE: 1:100