


Front Yard Parking Appeal - 41 Hoyle Ave  
APPENDIX 'D'

SCALE: 1"=0' = 4.5mm

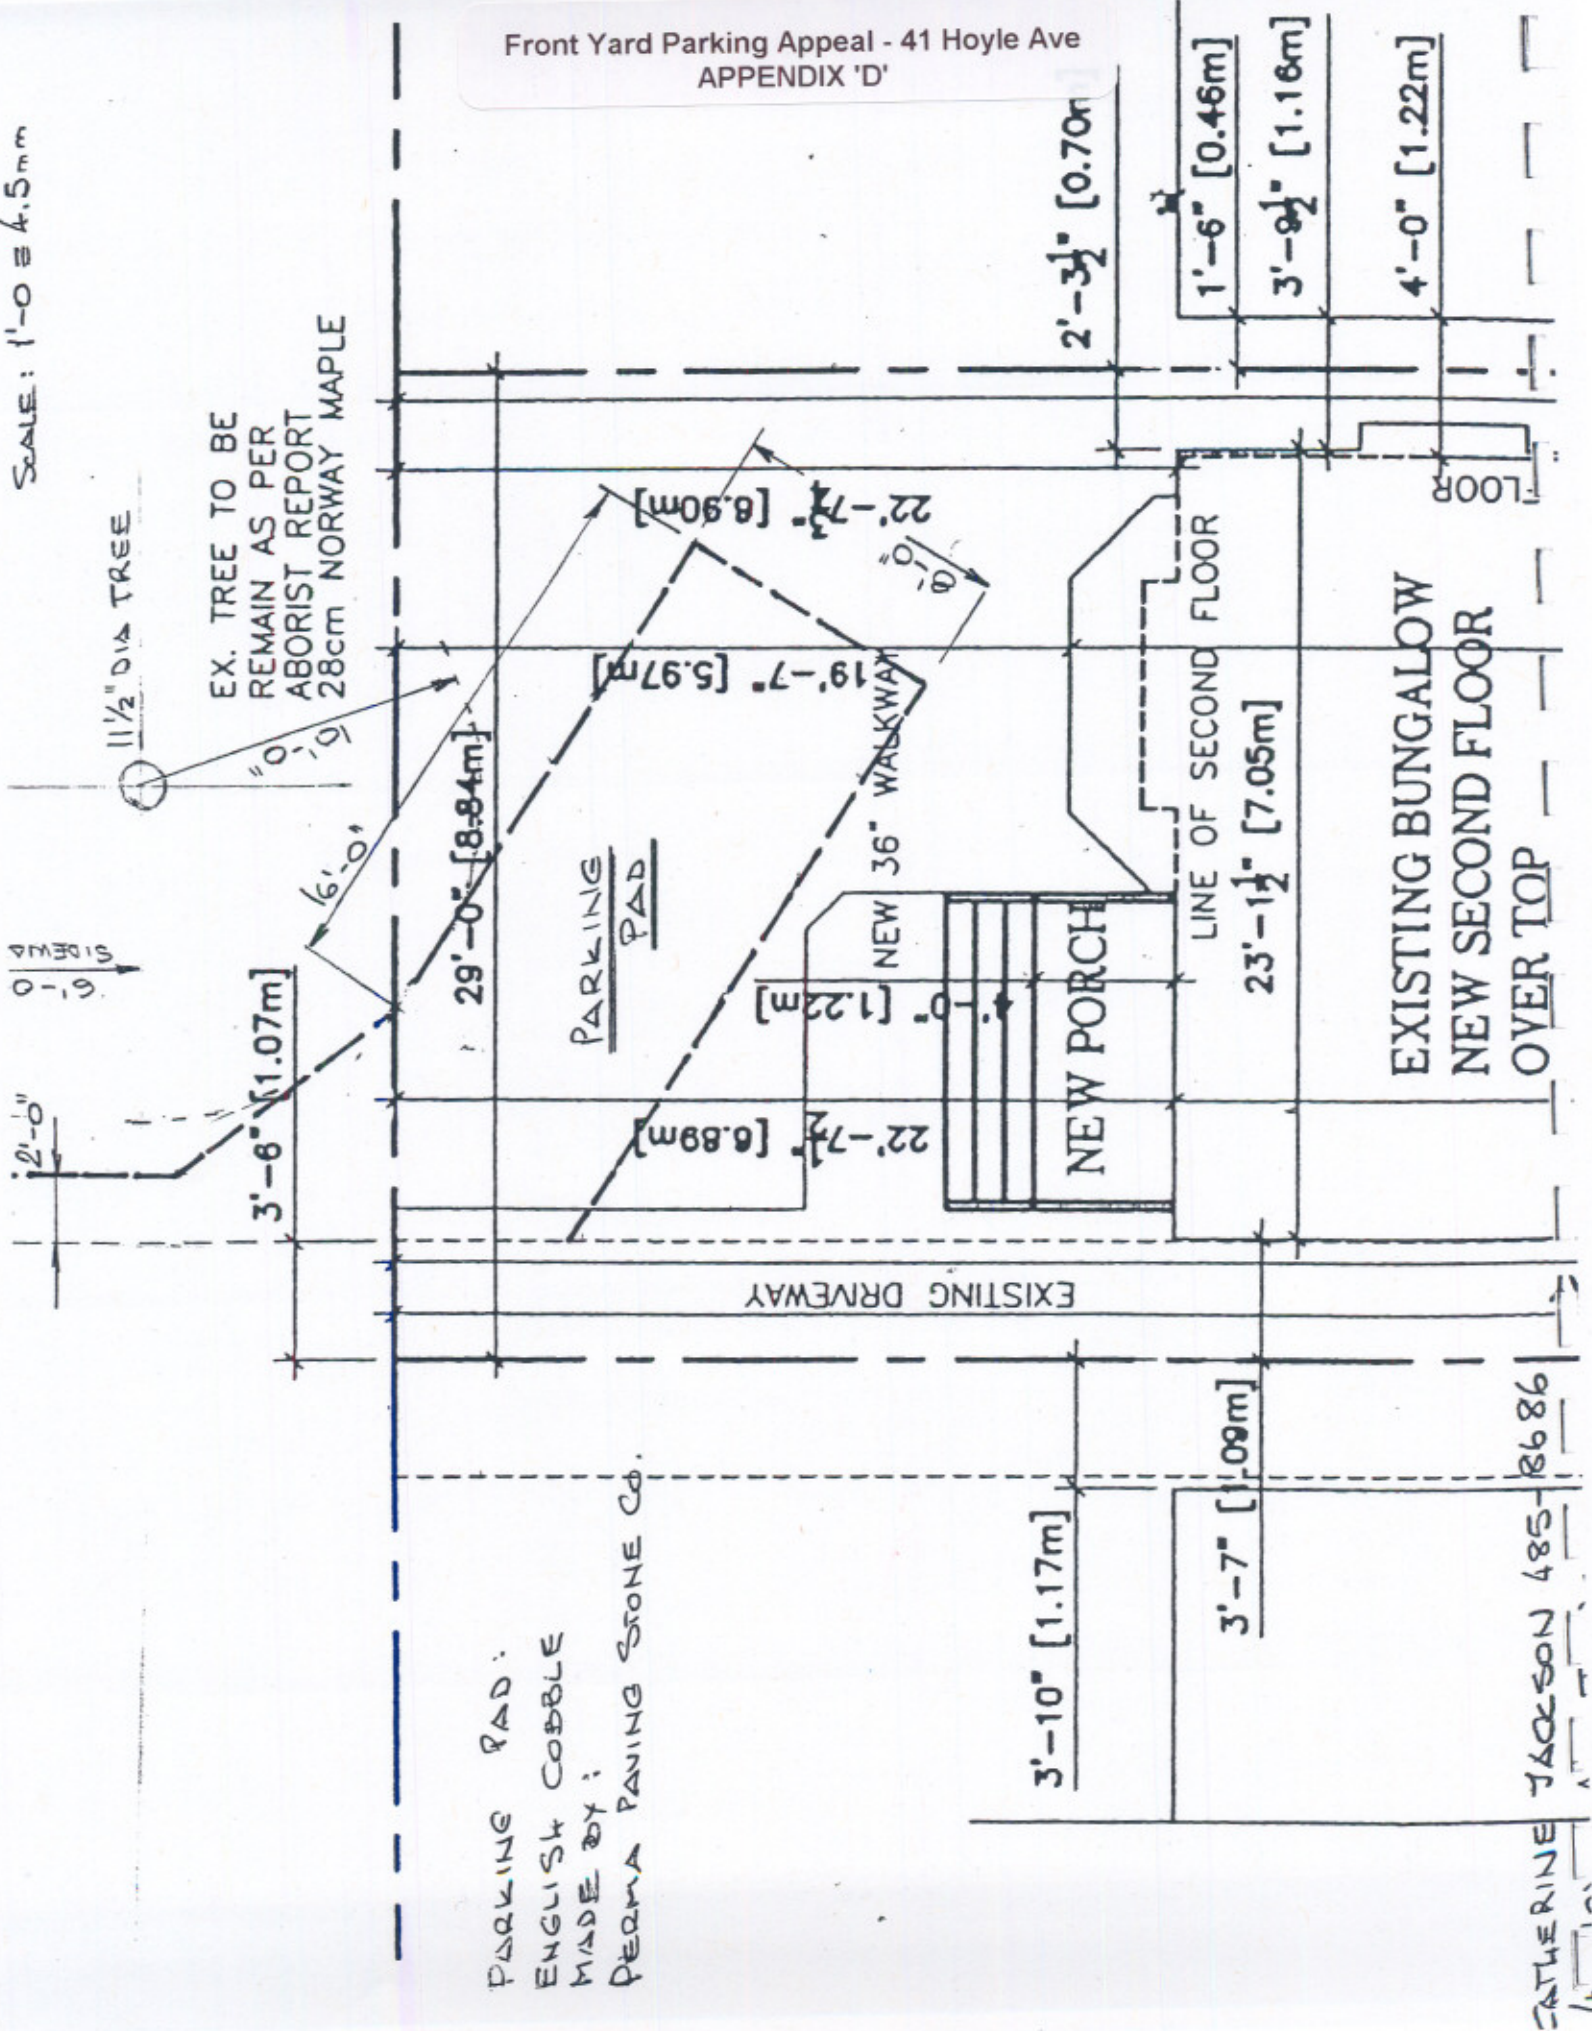

11 1/2" DIA TREE

EX. TREE TO BE  
REMAIN AS PER  
ABORIST REPORT  
28cm NORWAY MAPLE

PARKING  
PAD

NEW PORCH

NEW 36" WALKWAY

LINE OF SECOND FLOOR

EXISTING BUNGALOW  
NEW SECOND FLOOR  
OVER TOP

EXISTING DRIVEWAY

PARKING PAD:  
ENGLISH COBBLE  
MADE BY:  
PERMA PAVING STONE CO.

3'-10" [1.17m]

3'-7" [1.09m]

CATHERINE JACKSON 485-8686

3'-6" [1.07m]

29'-0" [8.84m]

22'-7 1/2" [6.89m]

19'-7" [5.97m]

22'-7 1/2" [6.90m]

2'-3 1/2" [0.70m]

1'-6" [0.46m]

3'-9 1/2" [1.16m]

4'-0" [1.22m]

23'-1 1/2" [7.05m]

FLOOR