


**Front Yard Parking Appeal - 149 Westlake Avenue  
APPENDIX 'D'**

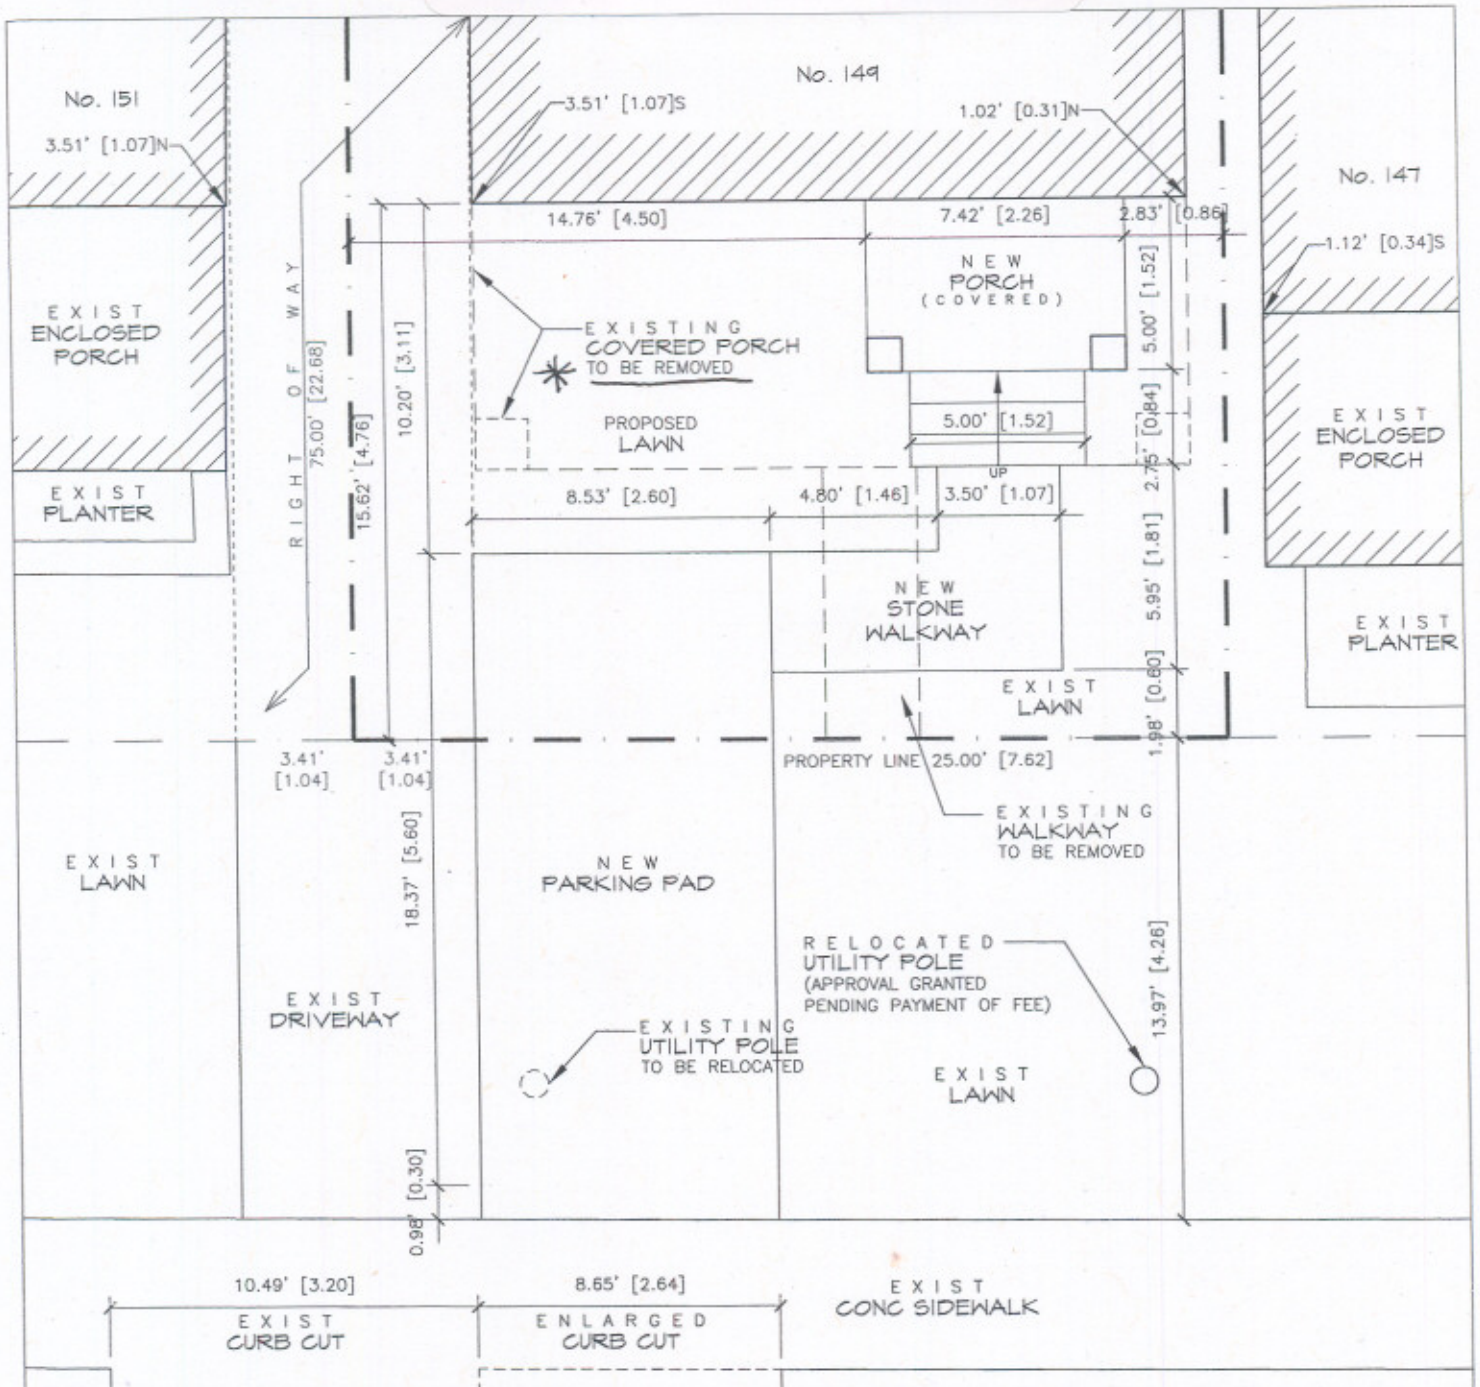

**FRONT YARD STATISTICS**

FRONT YARD AREA = 354.07 SF (32.89 SM)  
 PROPOSED LANDSCAPED AREA = 253.61 SF (23.56 SM)  
 = 72%  
 PROPOSED "SOFT" LANDSCAPING = 202.27 (18.79 SM)  
 = 80%

**BOULEVARD STATISTICS**

BOULEVARD AREA = 348.66 SF (32.39 SM)  
 PROPOSED LANDSCAPED AREA = 181.35 SF (16.85 SM)  
 = 52%  
 PROPOSED "SOFT" LANDSCAPING = 181.35 SF (16.85 SM)  
 = 100%

**BOULEVARD PARKING SKETCH  
149 WESTLAKE AVENUE**  
 JAN. 28/08 - SCALE 3/16"=1'-0"

