



APPLICANT'S ALTERNATE PARKING PROPOSAL

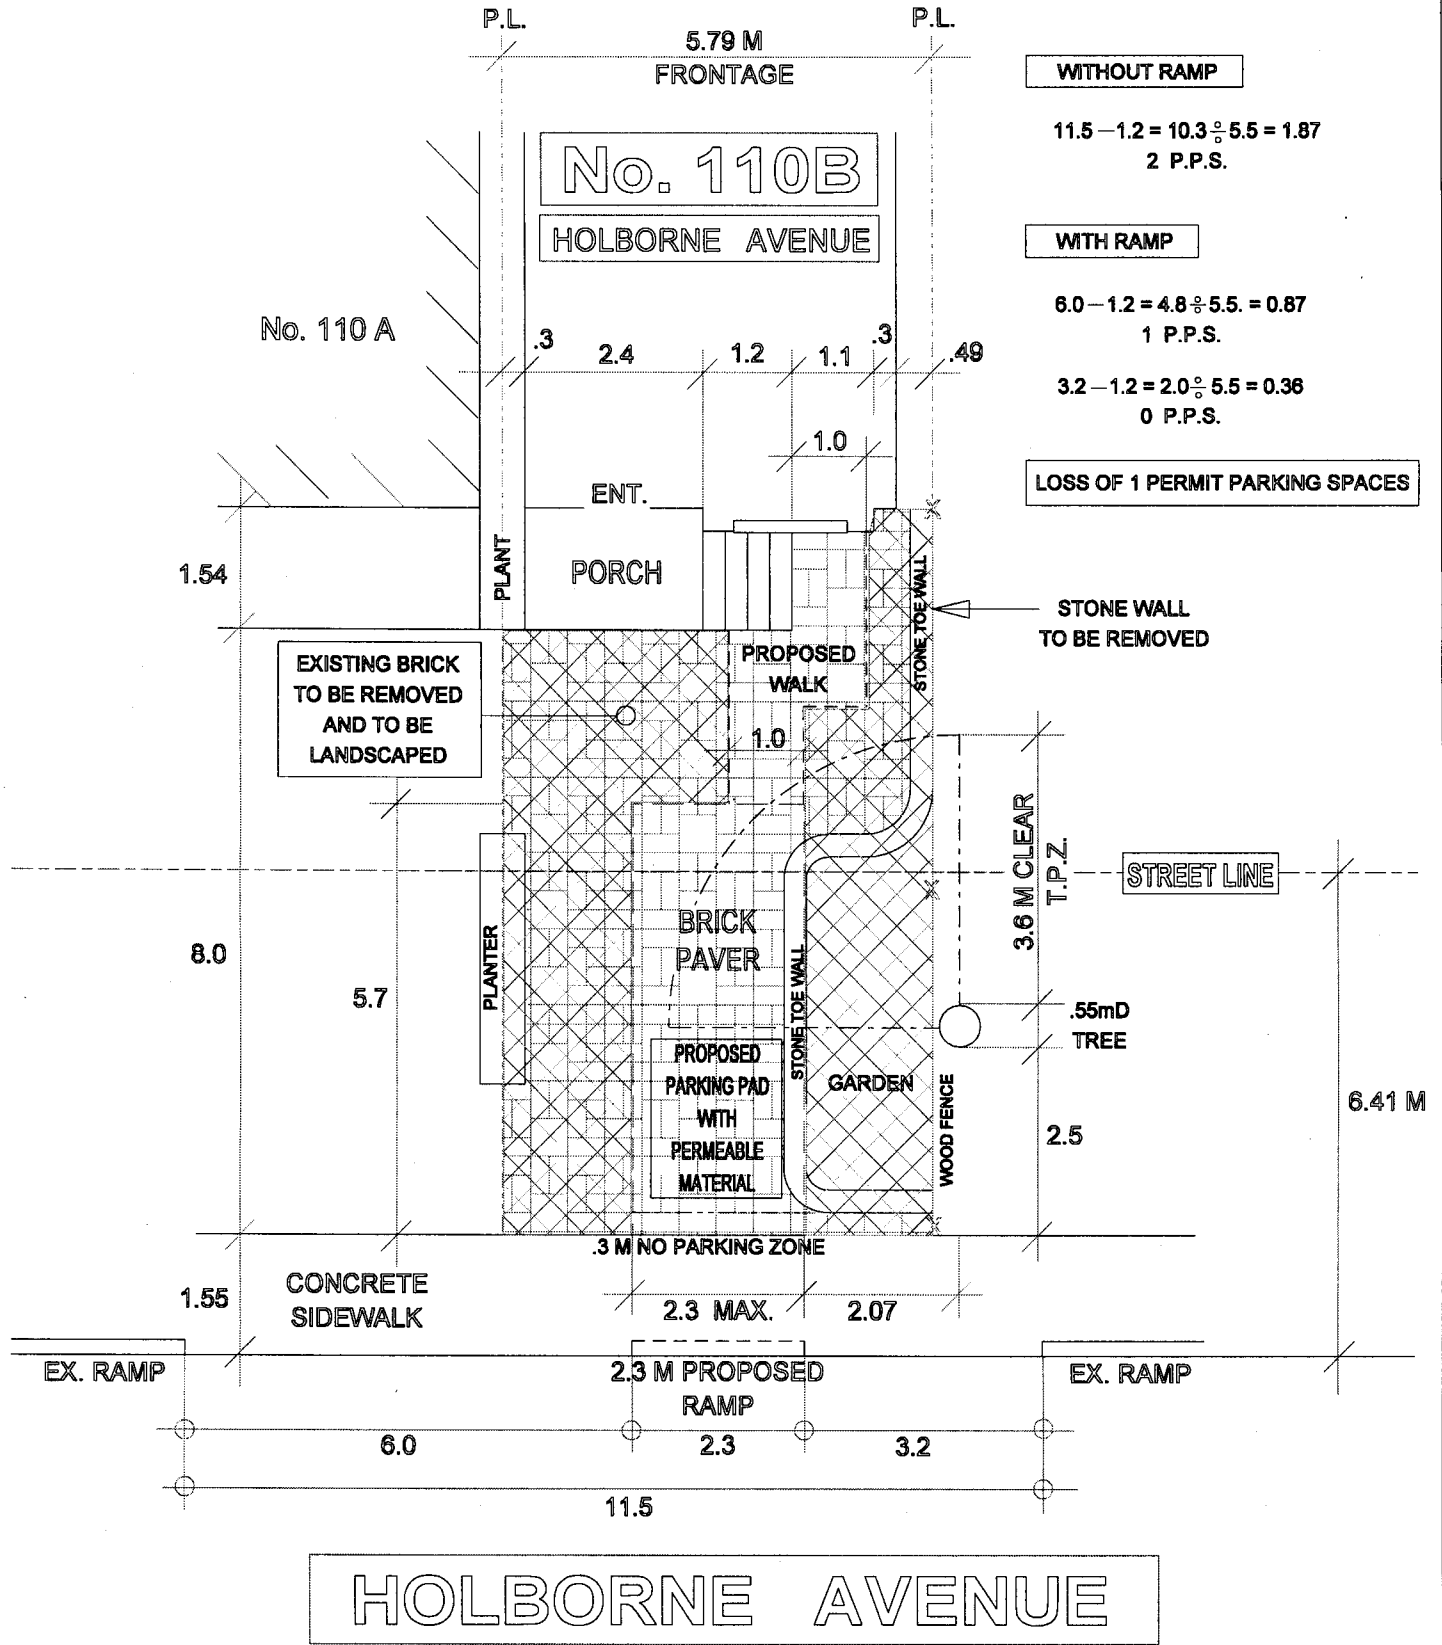

NOTE:
 PERMIT PARKING ALTERNATE SIDES
 RAMP INSTALLATION RESULTS IN
 LOSS OF PERMIT PARKING SPACE



TRANSPORTATION SERVICES DIVISION
TORONTO AND EAST YORK DISTRICT
RIGHT OF WAY MANAGEMENT OFF STREET PARKING

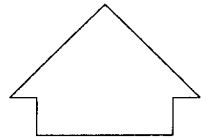

NORTH

FRONT YARD PARKING CHAPTER 918 F.Y.P. - 91320

TOTAL PARKING AREA ON STREET ALLOWANCE	11.2 M ²	PRIVATE PROPERTY			STREET ALLOWANCE		
		AREA M ²	%	CODE	AREA M ²	%	CODE
TOTAL AREA		21.5	—		28.0	—	
LANDSCAPED OPEN SPACE		19.6	91	50% MIN	16.8	60	50% MIN
PAVED AREA		1.9	9	50% max.	11.2	40	50% max.
SOFT LANDSCAPING		15.2	78	75% min.	16.8	100	75% min.

REVISIONS	
DATE	BY
AUG. 29' 08	R.A.M.
JAN. 28' 09	R.A.M.
APR. 16' 09	R.A.M.

DRAWN BY: R. MUNSON DATE: JULY 17' 2008 SCALE: 1:100